



MATCHLINE STATION 237+00

PAVEMENT MARKING LEGEND (SEE NOTE 2)

- ① THERMOPLASTIC PAVEMENT MARKING 4" WHITE LANE LINE (30' SKIP 10' DASH)
- ② THERMOPLASTIC PAVEMENT MARKING 4" DOUBLE YELLOW LINE, 11" C-C
- ③ THERMOPLASTIC PAVEMENT MARKING 6" WHITE LINE
- ④ THERMOPLASTIC PAVEMENT MARKING 24" WHITE STOP BAR LINE
- ⑤ THERMOPLASTIC PAVEMENT MARKING 12" DIAGONAL YELLOW LINE
- ⑥ RAISED REFLECTIVE PAVEMENT MARKER (SEE NOTE 3)
- ⑦ THERMOPLASTIC PAVEMENT MARKING 4" WHITE LANE LINE
- ⑧ THERMOPLASTIC PAVEMENT MARKING LETTERS AND SYMBOLS (TYP)

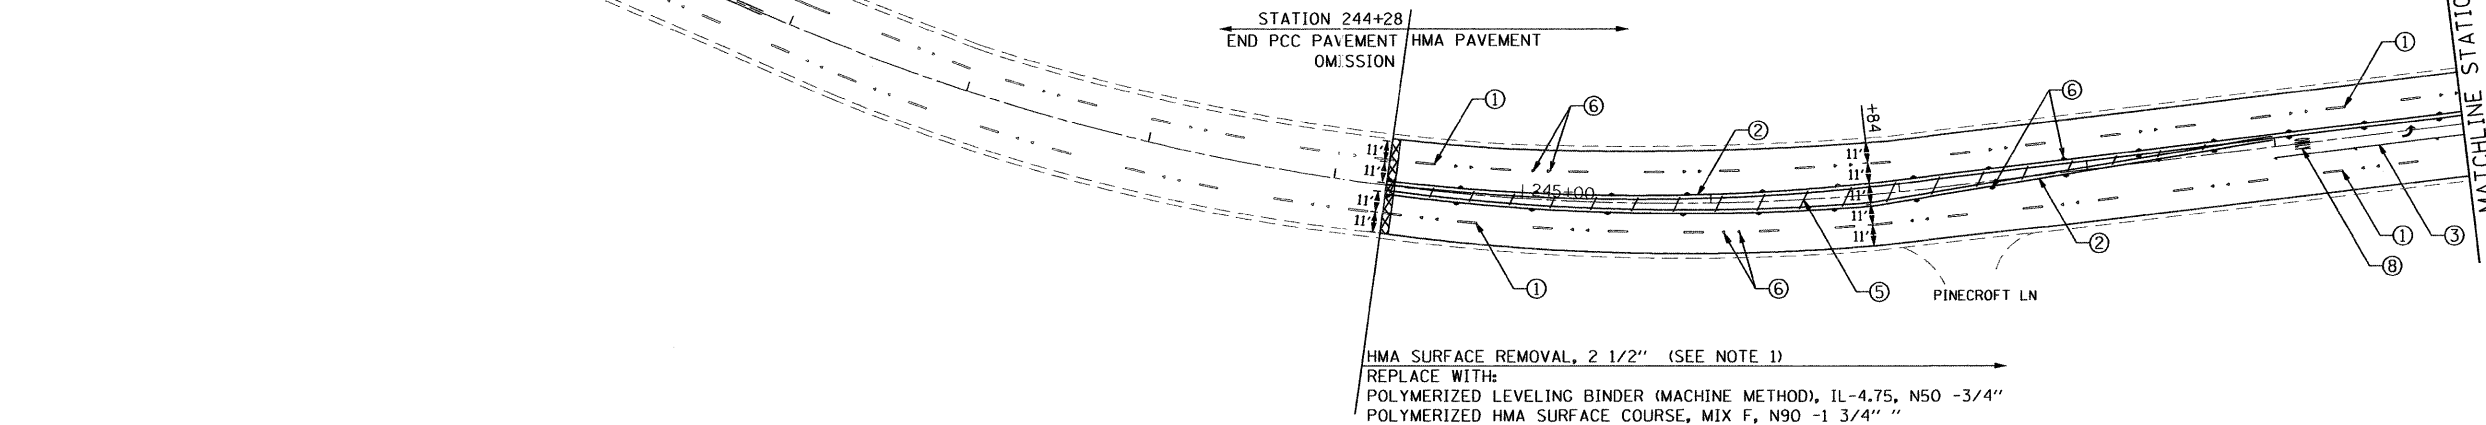

HMA SURFACE REMOVAL, 2 1/2" (SEE NOTE 1)
 REPLACE WITH:
 POLYMERIZED LEVELING BINDER (MACHINE METHOD), IL-4.75, N50 -3/4"
 POLYMERIZED HMA SURFACE COURSE, MIX F, N90 -1 3/4"

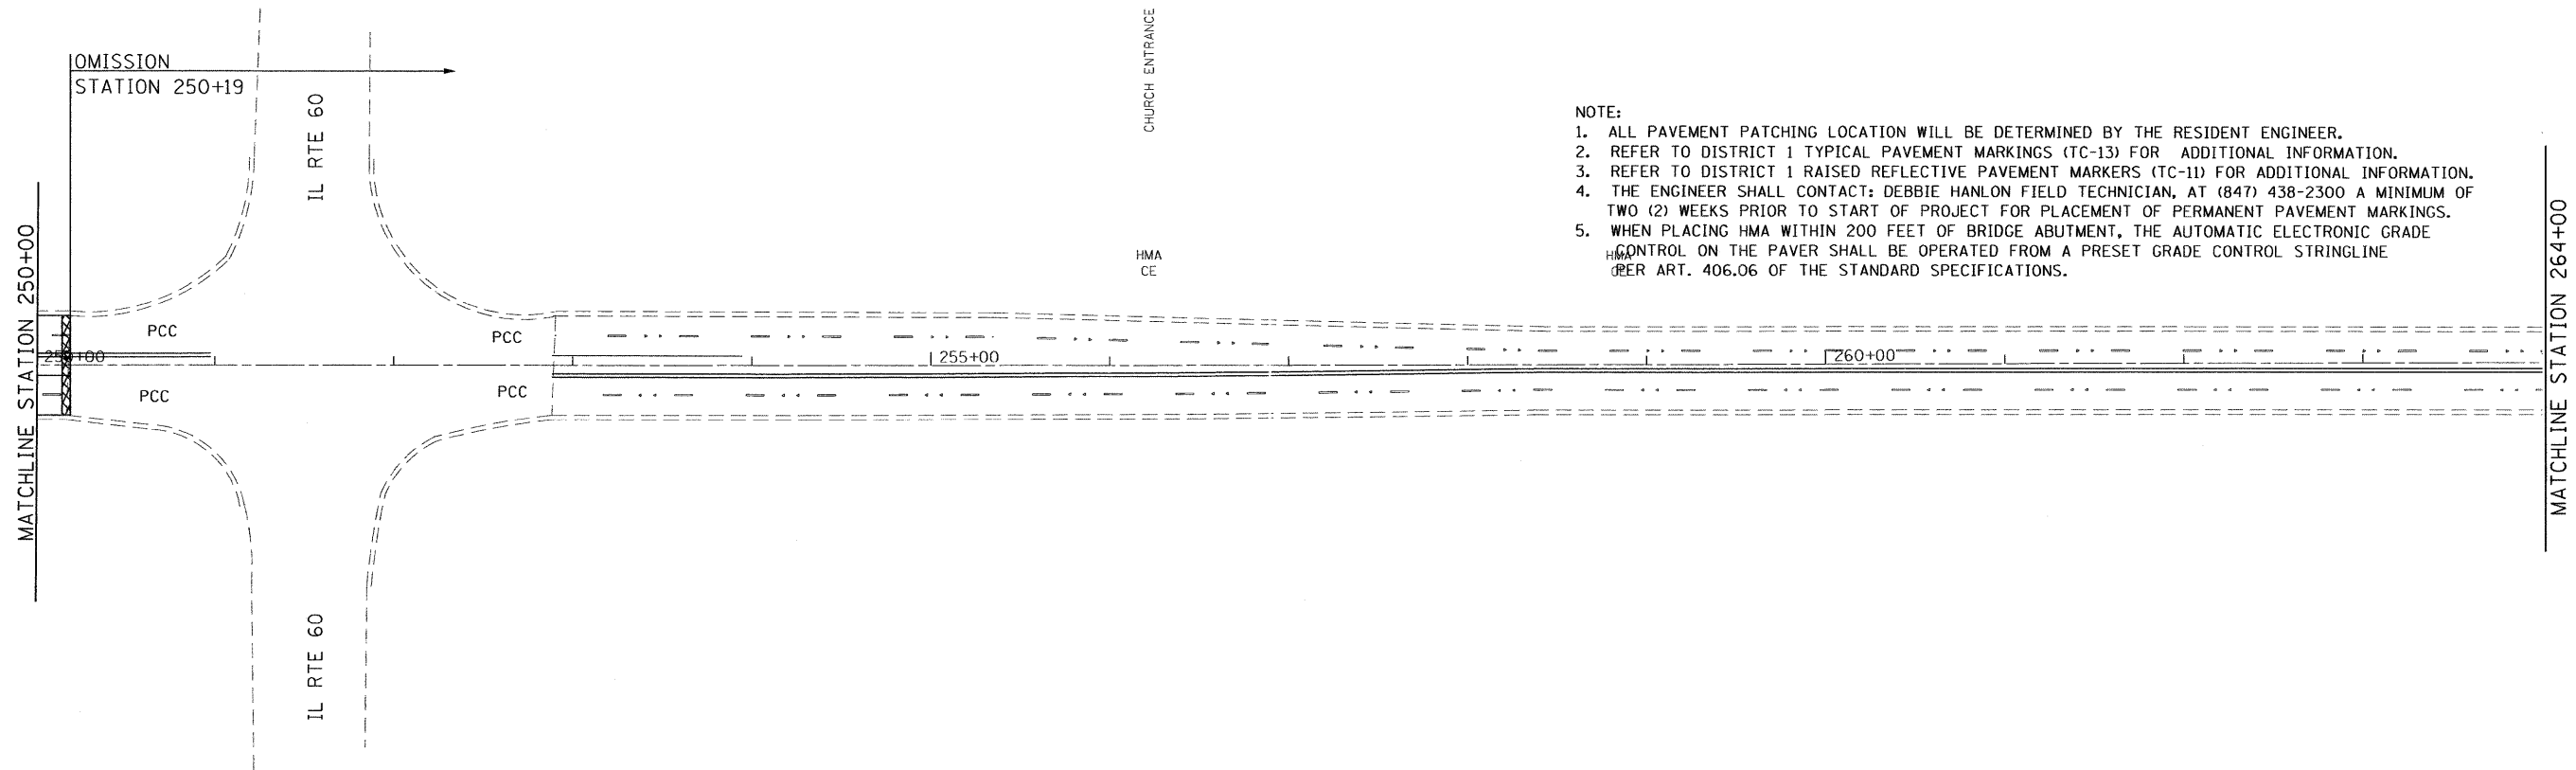

NOTE:

1. ALL PAVEMENT PATCHING LOCATION WILL BE DETERMINED BY THE RESIDENT ENGINEER.
2. REFER TO DISTRICT 1 TYPICAL PAVEMENT MARKINGS (TC-13) FOR ADDITIONAL INFORMATION.
3. REFER TO DISTRICT 1 RAISED REFLECTIVE PAVEMENT MARKERS (TC-11) FOR ADDITIONAL INFORMATION.
4. THE ENGINEER SHALL CONTACT: DEBBIE HANLON FIELD TECHNICIAN, AT (847) 438-2300 A MINIMUM OF TWO (2) WEEKS PRIOR TO START OF PROJECT FOR PLACEMENT OF PERMANENT PAVEMENT MARKINGS.
5. WHEN PLACING HMA WITHIN 200 FEET OF BRIDGE ABUTMENT, THE AUTOMATIC ELECTRONIC GRADE CONTROL ON THE PAVER SHALL BE OPERATED FROM A PRESET GRADE CONTROL STRINGLINE PER ART. 406.06 OF THE STANDARD SPECIFICATIONS.

P:\2007\ME070888_Ver-Par-Ph1\Cadd\W015_IL43\Sh15\Plan-sh1-IL43-06.dgn
 FILE NAME
 USER NAME
 MILLENNIA ENGINEERING



200 22ND Street, Suite 216, Lombard, IL 60148
 630.785.8110 voice, 630.839.2566 fax
 WWW.MPS-IL.COM

MILLENNIA PROFESSIONAL SERVICES

DESIGNED - TVN	REVISED -
DRAWN - TVN	REVISED -
CHECKED - RPD	REVISED -
DATE - 4/22/2009	REVISED -

STATE OF ILLINOIS
 DEPARTMENT OF TRANSPORTATION

IL ROUTE 43
 IL RTE 22 (HALF DAY RD) TO ATKINSON RD

ROADWAY &
 PAVEMENT MARKING PLAN

F.A.U. RTE. 2706	SECTION BY-RS-2	COUNTY LAKE	TOTAL SHEETS 37	SHEET NO. 11
CONTRACT NO. 60G70				

PLN-06

SCALE: 1"=50' SHEET NO. OF SHEETS STA. 237+00 TO STA. 264+00

FED. ROAD DIST. NO. 1 ILLINOIS FED. AID PROJECT P:\2007\ME070888_Ver-Par-Ph1\Cadd\W015_IL43\Sh15\Plan-sh1-IL43-06.dgn