


HMA SURFACE REMOVAL, 2 1/2" (SEE NOTE 1)
 REPLACE WITH:
 POLYMERIZED LEVELING BINDER (MACHINE METHOD), 1L-4.75, N50 -3/4"
 POLYMERIZED HMA SURFACE COURSE, MIX F, N90 -1 3/4" "



MATCHLINE STATION 374+00

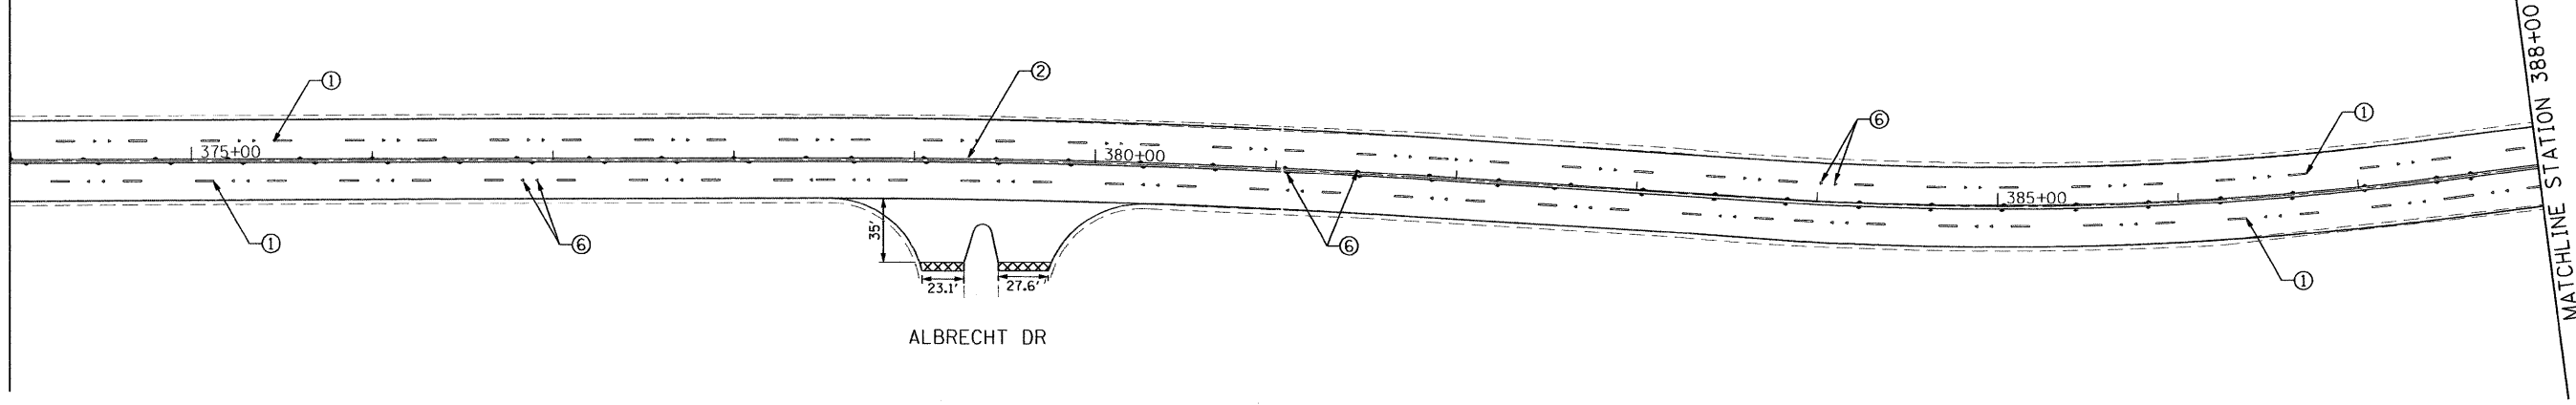

MATCHLINE STATION 388+00


PAVEMENT MARKING LEGEND (SEE NOTE 2)

- ① THERMOPLASTIC PAVEMENT MARKING 4" WHITE LANE LINE (30' SKIP 10' DASH)
- ② THERMOPLASTIC PAVEMENT MARKING 4" DOUBLE YELLOW LINE, 11" C-C
- ③ THERMOPLASTIC PAVEMENT MARKING 6" WHITE LINE
- ④ THERMOPLASTIC PAVEMENT MARKING 24" WHITE STOP BAR LINE
- ⑤ THERMOPLASTIC PAVEMENT MARKING 12" DIAGONAL YELLOW LINE
- ⑥ RAISED REFLECTIVE PAVEMENT MARKER (SEE NOTE 3)
- ⑦ THERMOPLASTIC PAVEMENT MARKING 4" WHITE LANE LINE
- ⑧ THERMOPLASTIC PAVEMENT MARKING LETTERS AND SYMBOLS (TYP)

NOTES:

1. THE CONTRACTOR SHALL CONDUCT THE PAVEMENT PATCHING OPERATION PRIOR TO THE BITUMINOUS SURFACE REMOVAL OPERATION. ALL PAVEMENT PATCHING LOCATION WILL BE DETERMINED BY THE RESIDENT ENGINEER.
2. REFER TO DISTRICT 1 TYPICAL PAVEMENT MARKINGS (TC-13) FOR ADDITIONAL INFORMATION.
3. REFER TO DISTRICT 1 RAISED REFLECTIVE PAVEMENT MARKERS (TC-11) FOR ADDITIONAL INFORMATION.
4. THE ENGINEER SHALL CONTACT: DEBBIE HANLON FIELD TECHNICIAN, AT (847) 438-2300 A MINIMUM OF TWO (2) WEEKS PRIOR TO START OF PROJECT FOR PLACEMENT OF PERMANENT PAVEMENT MARKINGS.

MATCHLINE STATION 388+00

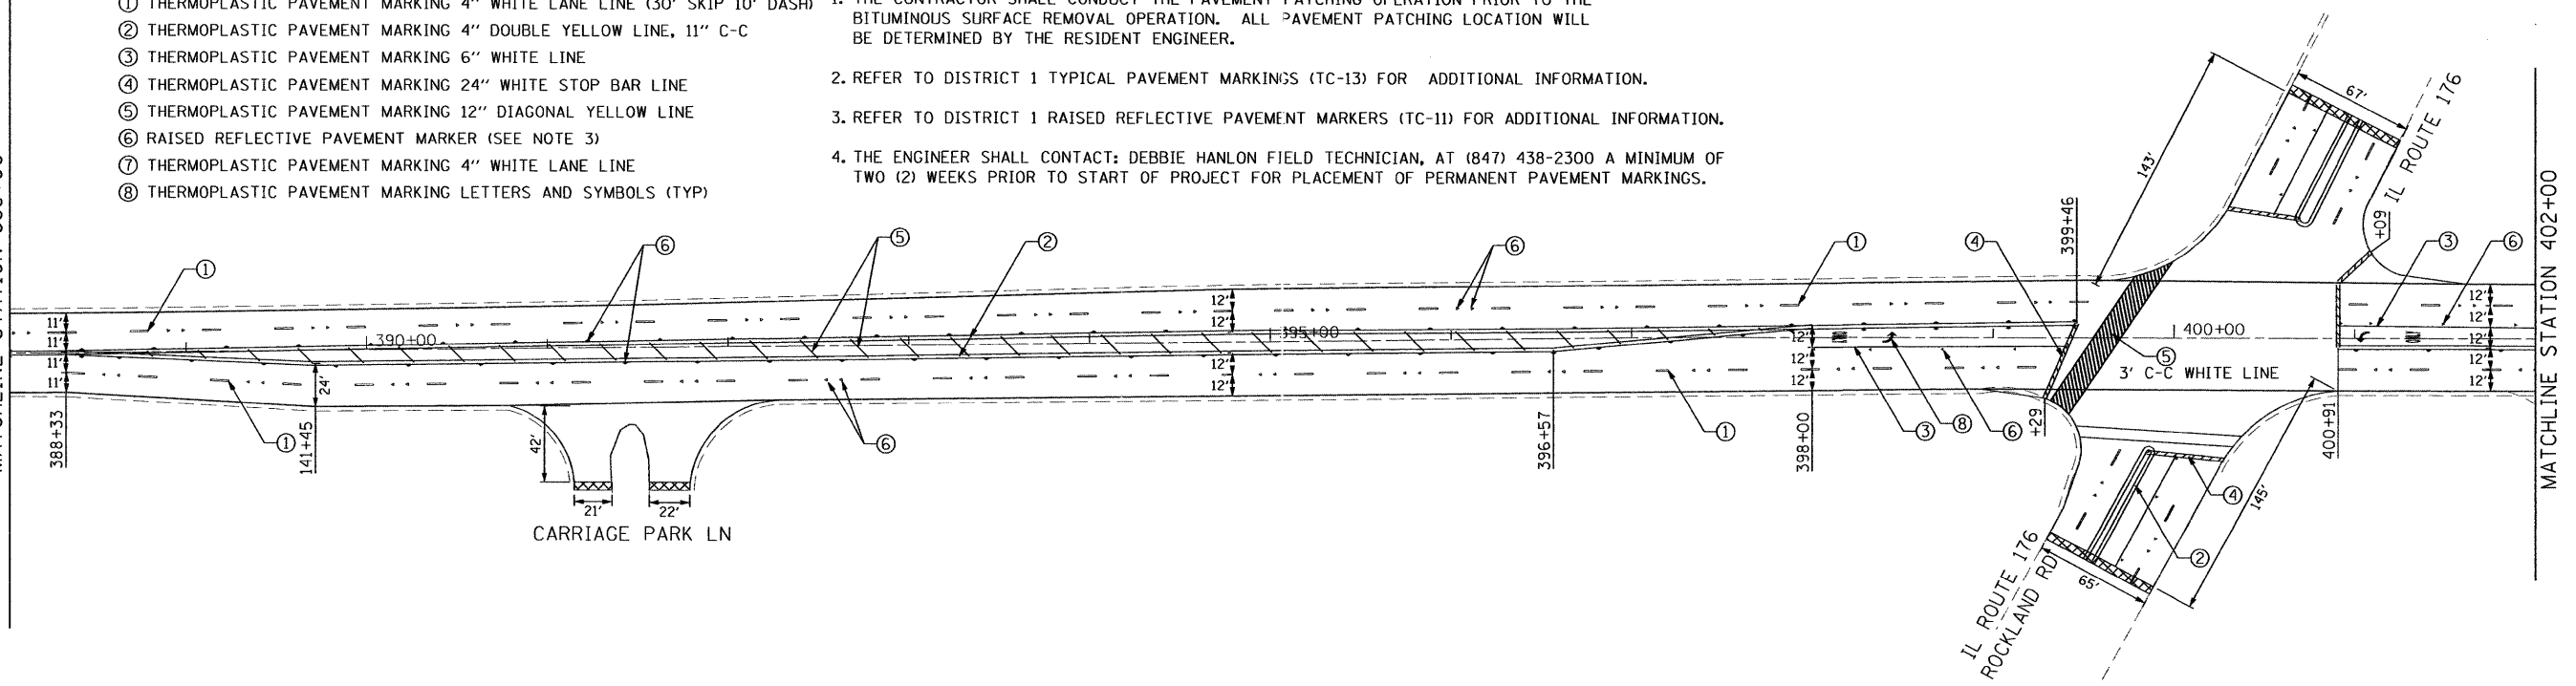

MATCHLINE STATION 402+00



PROPOSED 4.5' HMA SURFACE REMOVAL BUTT JOINT
 SEE BUTT JOINTS AND HMA TAPER DETAILS (BD32)

P:\2007\ME070802_Var\Var_Plan\Cadd\W015_IL43\Shvs\Plan\sh1-IL43-11.dgn
 USER: JMM
 MILLENNIA ENGINEERING



200 22ND Street, Suite 216, Lombard, IL 60148
 630.705.8110 voice, 630.839.2566 fax
 WWW.MPS-IL.COM
MILLENNIA PROFESSIONAL SERVICES

DESIGNED - TVN	REVISED -
DRAWN - TVN	REVISED -
CHECKED - RPD	REVISED -
DATE - 4/22/2009	REVISED -

**STATE OF ILLINOIS
 DEPARTMENT OF TRANSPORTATION**

**IL ROUTE 43
 IL RTE 22 (HALF DAY RD) TO ATKINSON RD**

**ROADWAY &
 PAVEMENT MARKING PLAN**

SCALE: 1"=50' SHEET NO. OF SHEETS STA.374+00 T008+00

F.A.U. RTE. 2706	SECTION BY-RS-2	COUNTY LAKE	TOTAL SHEETS 37	SHEET NO. 16
CONTRACT NO. 60G70				
FED. ROAD DIST. NO. 1 ILLINOIS FED. AID PROJECT				

PLN-11

P:\2007\ME070802_Var\Var_Plan\Cadd\W015_IL43\Shvs\Plan\sh1-IL43-11.dgn