


TRAFFIC SIGNAL LEGEND

| | PROPOSED | EXISTING |
|---|----------|----------|
| DETECTOR LOOP | | |
| SIGNAL HEAD | | |
| G.S. CONDUIT IN TRENCH OR PUSHED | | |
| SIGNAL HEAD WITH BACKPLATE | | |
| RACEWAY FOR MAGNETIC DETECTOR, TYPE I OR II | | |
| VEHICLE DETECTOR, NON-COMPENSATED MAGNETIC TYPE | | |

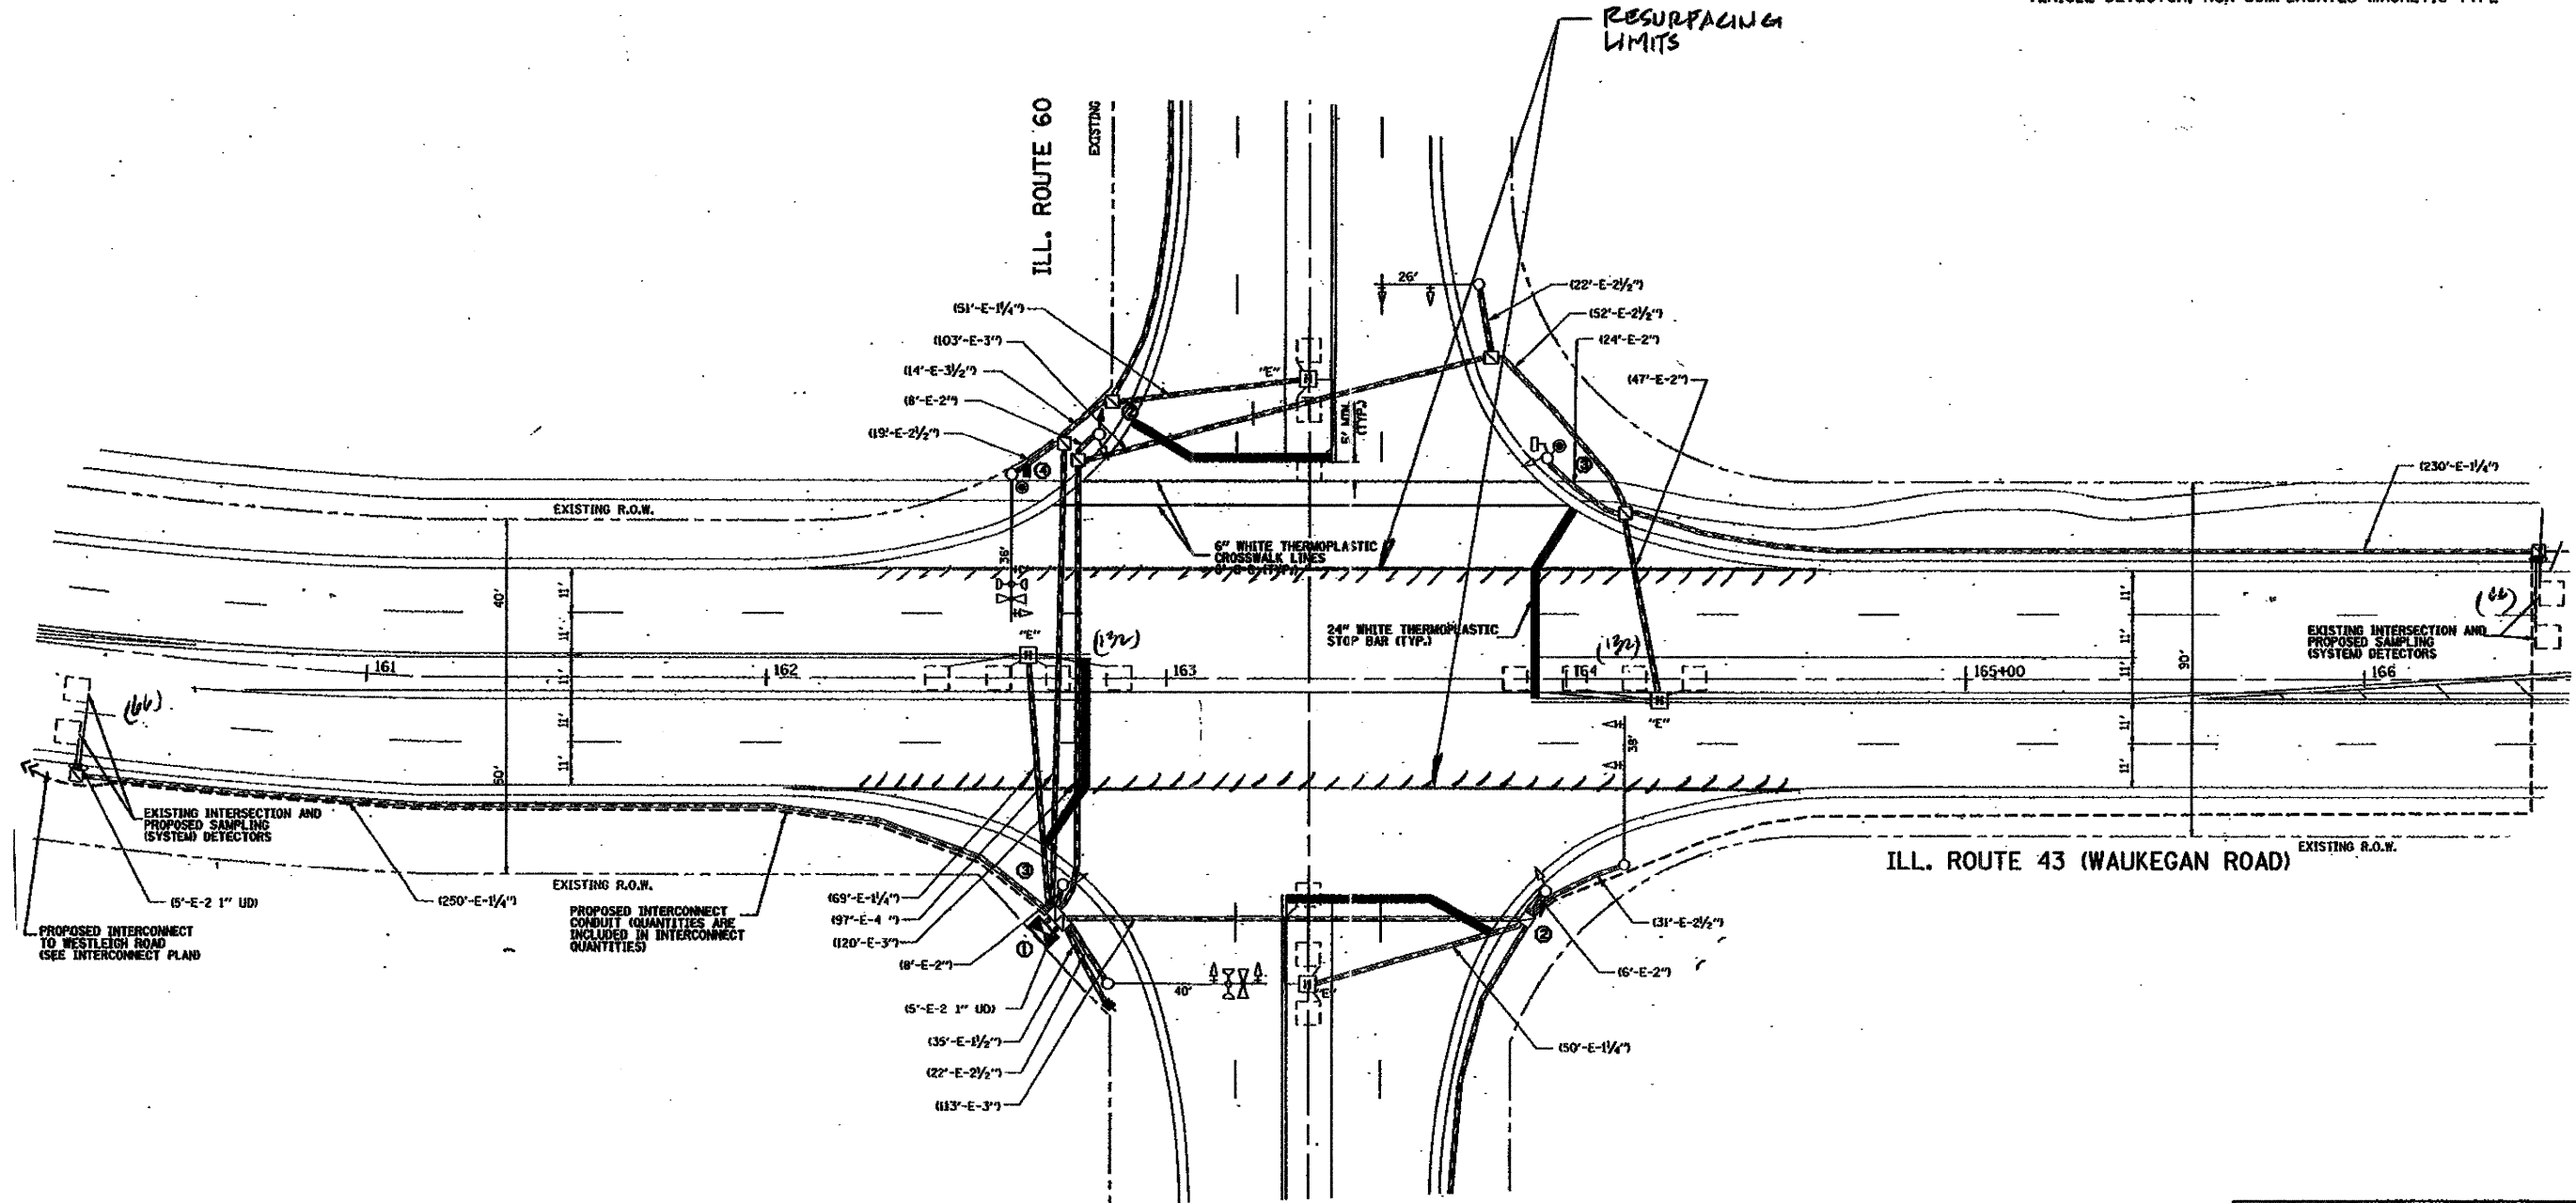

THIS PLAN IS FOR THE SOLE PURPOSE OF DETECTOR LOOP REPLACEMENTS ONLY

REPLACE ALL DETECTOR LOOPS AS SHOWN (WITHIN THE RESURFACING LIMITS)

| CODE | QUANTITY | UNIT | ITEM |
|----------|----------|------|----------------------------|
| 86600600 | 396 | FOOT | DETECTOR LOOP, REPLACEMENT |

| | | | | | | | | | | |
|--------------------------------------|-----------------------------|----------------|-----------|---|---|---------------------|---------------------------|--------|--------------|--------------|
| FILE NAME = | USER NAME = kenthphixogbc | DESIGNED - BCK | REVISED - | STATE OF ILLINOIS DEPARTMENT OF TRANSPORTATION | DISTRICT ONE - DETECTOR LOOP REPLACEMENT ILL. RTE. 43 @ ILL. RTE. 60 | F.A.I. RTE. | SECTION | COUNTY | TOTAL SHEETS | SHEET NO. |
| at\pwork\PHIDOT\KANTHPHIXAYBC\d81126 | traffsig.legend.v7.dgn | DRAWN - BCK | REVISED - | | | 2760 | BY-PS-2 | LAKE | 37 | 23 |
| | PLOT SCALE = 3/4" = 1' / 1" | CHECKED - DAD | REVISED - | | | 60070 | 60070 | | | |
| | PLOT DATE = 4/3/2009 | DATE - | REVISED - | | | FED. ROAD DIST. NO. | ILLINOIS FED. AID PROJECT | | | CONTRACT NO. |