


**LEGEND**

- ① 2-(4") YELLOW @ 11" C-C
- ② (4") YELLOW EDGE LINE
- ③ (4") WHITE LANE LINE 10' DASH 30' SKIP
- ④ (6") WHITE TURN LANE
- ⑤ (24") STOP LINES
- ⑥ (8") WHITE LINE
- ⑦ (12") YELLOW DIAGONALS
- ⑧ (12") WHITE DIAGONALS
- ⑨ (4") WHITE LINE
- ⑩ (6") WHITE CROSSWALK LINE (PEDESTRIAN)
- ⑪ LETTERS AND SYMBOLS
- ⑫ (12") WHITE CROSSWALK LINE (SCHOOL)
- ⑬ 6" WHITE DOTTED LINES (2' LINE WITH 6' SPACE)

**NOTE:**  
 NORTH AVE. BRIDGE OVER THE  
 DES PLAINES RIVER  
 SHALL HAVE SURFACE REMOVAL ONLY (1 3/4")  
 AND SHALL BE PAVED WITH THE  
 SAME PAVEMENT TYPE AS THE ROADWAY.

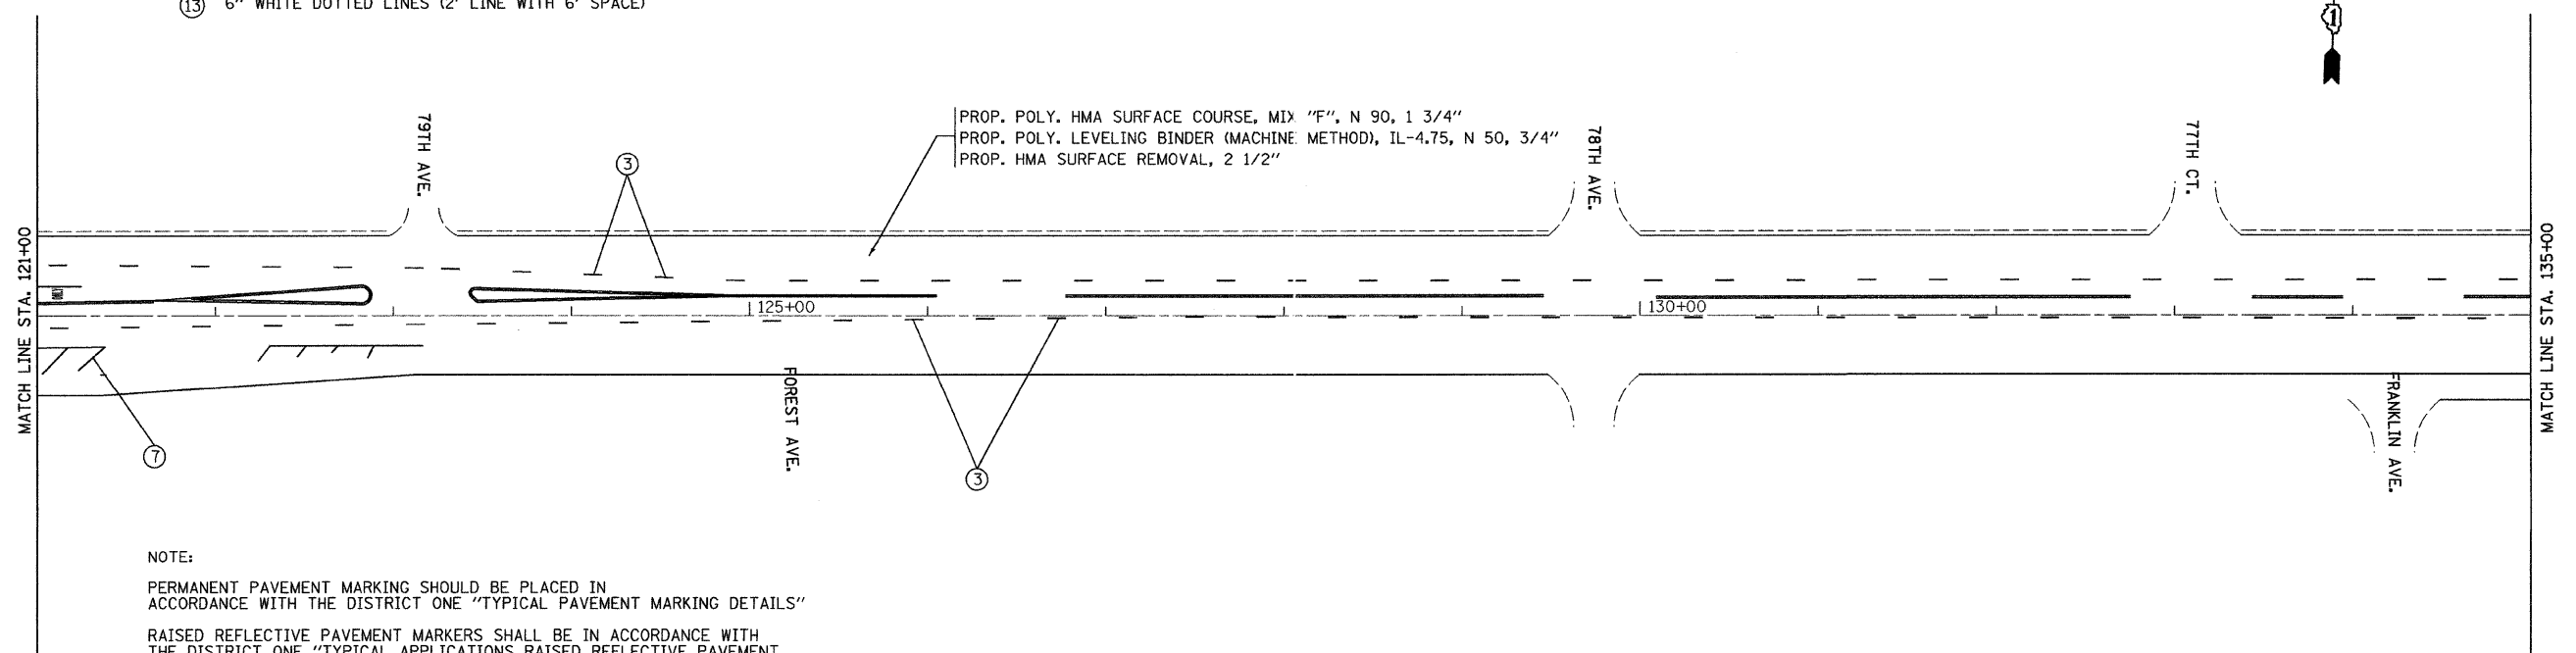

**NOTE:**  
 PERMANENT PAVEMENT MARKING SHOULD BE PLACED IN  
 ACCORDANCE WITH THE DISTRICT ONE "TYPICAL PAVEMENT MARKING DETAILS"  
 RAISED REFLECTIVE PAVEMENT MARKERS SHALL BE IN ACCORDANCE WITH  
 THE DISTRICT ONE "TYPICAL APPLICATIONS RAISED REFLECTIVE PAVEMENT  
 MARKERS (SNOW-FLOW RESISTANT) DETAILS"

FILE NAME = ...\\P1ans\p1n5338\pp&mk18.dgn	USER NAME = gthesse	DESIGNED - AJP	REVISED -	<b>STATE OF ILLINOIS DEPARTMENT OF TRANSPORTATION</b>	<b>ROADWAY AND PAVEMENT MARKING PLAN IL RTE. 64 (NORTH AVE.) DUPAGE CO. LINE TO IL 43 (HARLEM AVE.)</b>				F.A.P. RTE. 307	SECTION 541 RS-2	COUNTY COOK	TOTAL SHEETS 29	SHEET NO. 14
	PLOT SCALE = 1" = 50'	CHECKED - JNR	REVISED -		SCALE: 1" = 50'	SHEET NO. OF SHEETS	STA. 106+00 TO STA. 135+00	FED. ROAD DIST. NO. [ILLINOIS] FED. AID PROJECT					
PLOT DATE = 4/17/2009	DATE - 4/16/2009	REVISED -	REVISED -	CONTRACT NO. 60G77									