



GOLF / SIMPSON / EMERSON

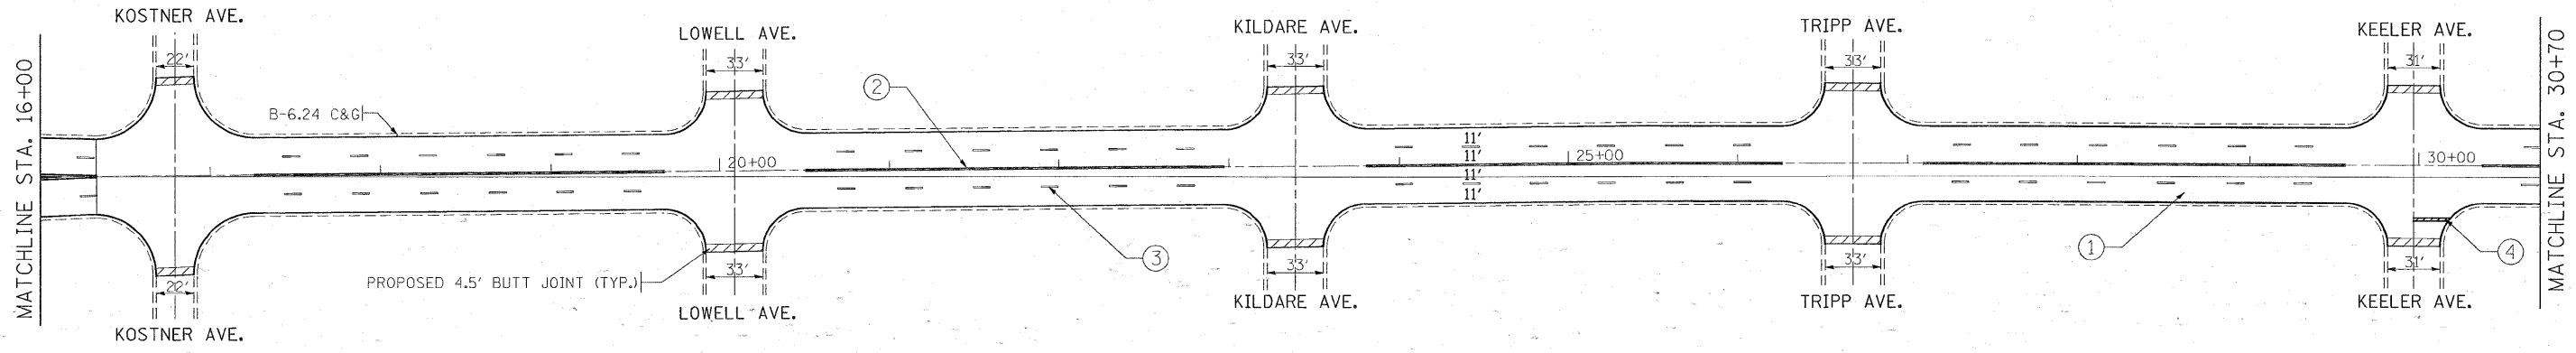

NOTE FOR ALL SIDESTREETS:  
 -RESURFACING LIMITS ARE AT THE RADIUS RETURNS  
 -PROPOSED HOT-MIX ASPHALT SURFACE REMOVAL, 2 1/2 "  
 -PROPOSED POLYMERIZED LEVELING BINDER (MACHINE METHOD), IL-4.75, N50, 3/4 "  
 -PROPOSED POLYMERIZED HOT-MIX ASPHALT SURFACE COURSE, MIX "F", N90, 1 3/4 "

GOLF ROAD / SIMPSON STREET

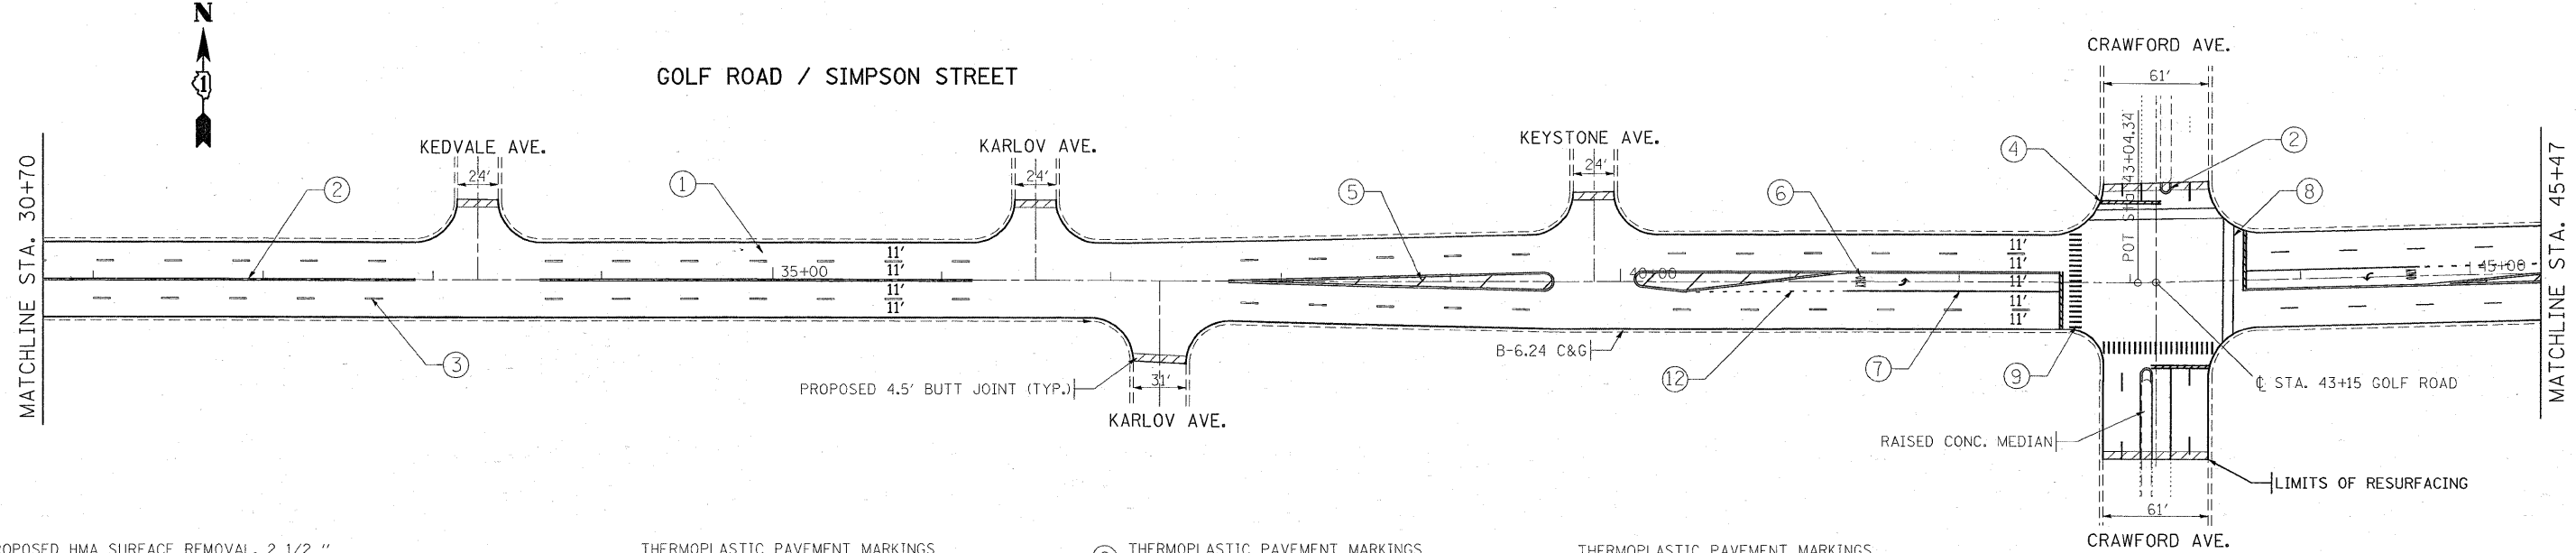

- ① PROPOSED HMA SURFACE REMOVAL, 2 1/2 "  
 PROPOSED POLYMERIZED LEVELING BINDER (MACHINE METHOD), IL 4.75, N50, 3/4 "  
 PROPOSED POLYMERIZED HOT-MIX ASPHALT SURFACE COURSE, MIX "F", N90, 1 3/4 "
- ② THERMOPLASTIC PAVEMENT MARKINGS  
 4" DOUBLE YELLOW LINE @ 11" C-C (TYP.)
- ③ THERMOPLASTIC PAVEMENT MARKINGS  
 4" WHITE LANE LINE  
 10' DASH, 30' SPACE (TYP.)

- ④ THERMOPLASTIC PAVEMENT MARKINGS  
 24" WHITE LINE  
 STOP BAR (TYP.)
- ⑤ THERMOPLASTIC PAVEMENT MARKINGS  
 12" YELLOW 45° DIAGONOL
- ⑥ THERMOPLASTIC PAVEMENT MARKINGS  
 LETTERS AND SYMBOLS (TYP.)
- ⑦ THERMOPLASTIC PAVEMENT MARKINGS  
 6" WHITE LANE LINE (TYP.)

- ⑧ THERMOPLASTIC PAVEMENT MARKINGS  
 6" WHITE LINE, CROSSWALK (TYP.)
- ⑨ THERMOPLASTIC PAVEMENT MARKINGS  
 12" WHITE LINE, 2' SPACING  
 CROSSWALK (TYP.)
- ⑩ THERMOPLASTIC PAVEMENT MARKINGS  
 4" WHITE SHOULDER LINE (TYP.)
- ⑪ THERMOPLASTIC PAVEMENT MARKINGS  
 12" WHITE 45° DIAGONOL

- ⑫ THERMOPLASTIC PAVEMENT MARKINGS  
 6" WHITE LANE LINE  
 2' DASH, 6' SPACE (TYP.)
- ⑬ THERMOPLASTIC PAVEMENT MARKINGS  
 8" WHITE LANE LINE (TYP.)
- ⑭ THERMOPLASTIC PAVEMENT MARKINGS  
 4" YELLOW LINES @ 5 1/2" C-C (TYP.)

NOTE:  
 FOR RAISED REFLECTIVE PAVEMENT MARKERS, REFER TO TYPICAL APPLICATIONS RAISED REFLECTIVE PAVEMENT MARKERS (SNOW-PLOW RESISTANT) AND DISTRICT TYPICAL PAVEMENT MARKINGS

FILE NAME =	USER NAME = byunsh	DESIGNED - Designed By	REVISED - Revised By1	<b>STATE OF ILLINOIS DEPARTMENT OF TRANSPORTATION</b>	<b>GOLF ROAD / SIMPSON STREET GROSS POINT ROAD TO McCORMICK BLVD ROADWAY AND PAVEMENT MARKING PLAN</b>			F.A.J. RTE. 1312	SECTION 2009-052-RS	COUNTY COOK	TOTAL SHEETS 27	SHEET NO. 8
ct:\pwwork\pwwork\BYUNSH\013879\0125824-Design.dgn		DRAWN - Drawn By	REVISED - Revised By2		SCALE: Scale	SHEET NO.	OF SHEETS	STA.	TO STA.	CONTRACT NO. 60G89		
		CHECKED - Checked By	REVISED - Revised By3		ILLINOIS FED. AID PROJECT							
		DATE - Checked Date	REVISED - Revised By4									