


NOTE:
PULVERIZATION IS TO TAKE PLACE ONLY ON EXISTING HMA PAVEMENT.
THERE WILL BE A SURFACE COURSE OVERLAY ON EXISTING P.C.C. (NO P.C.C. WILL BE REMOVED)

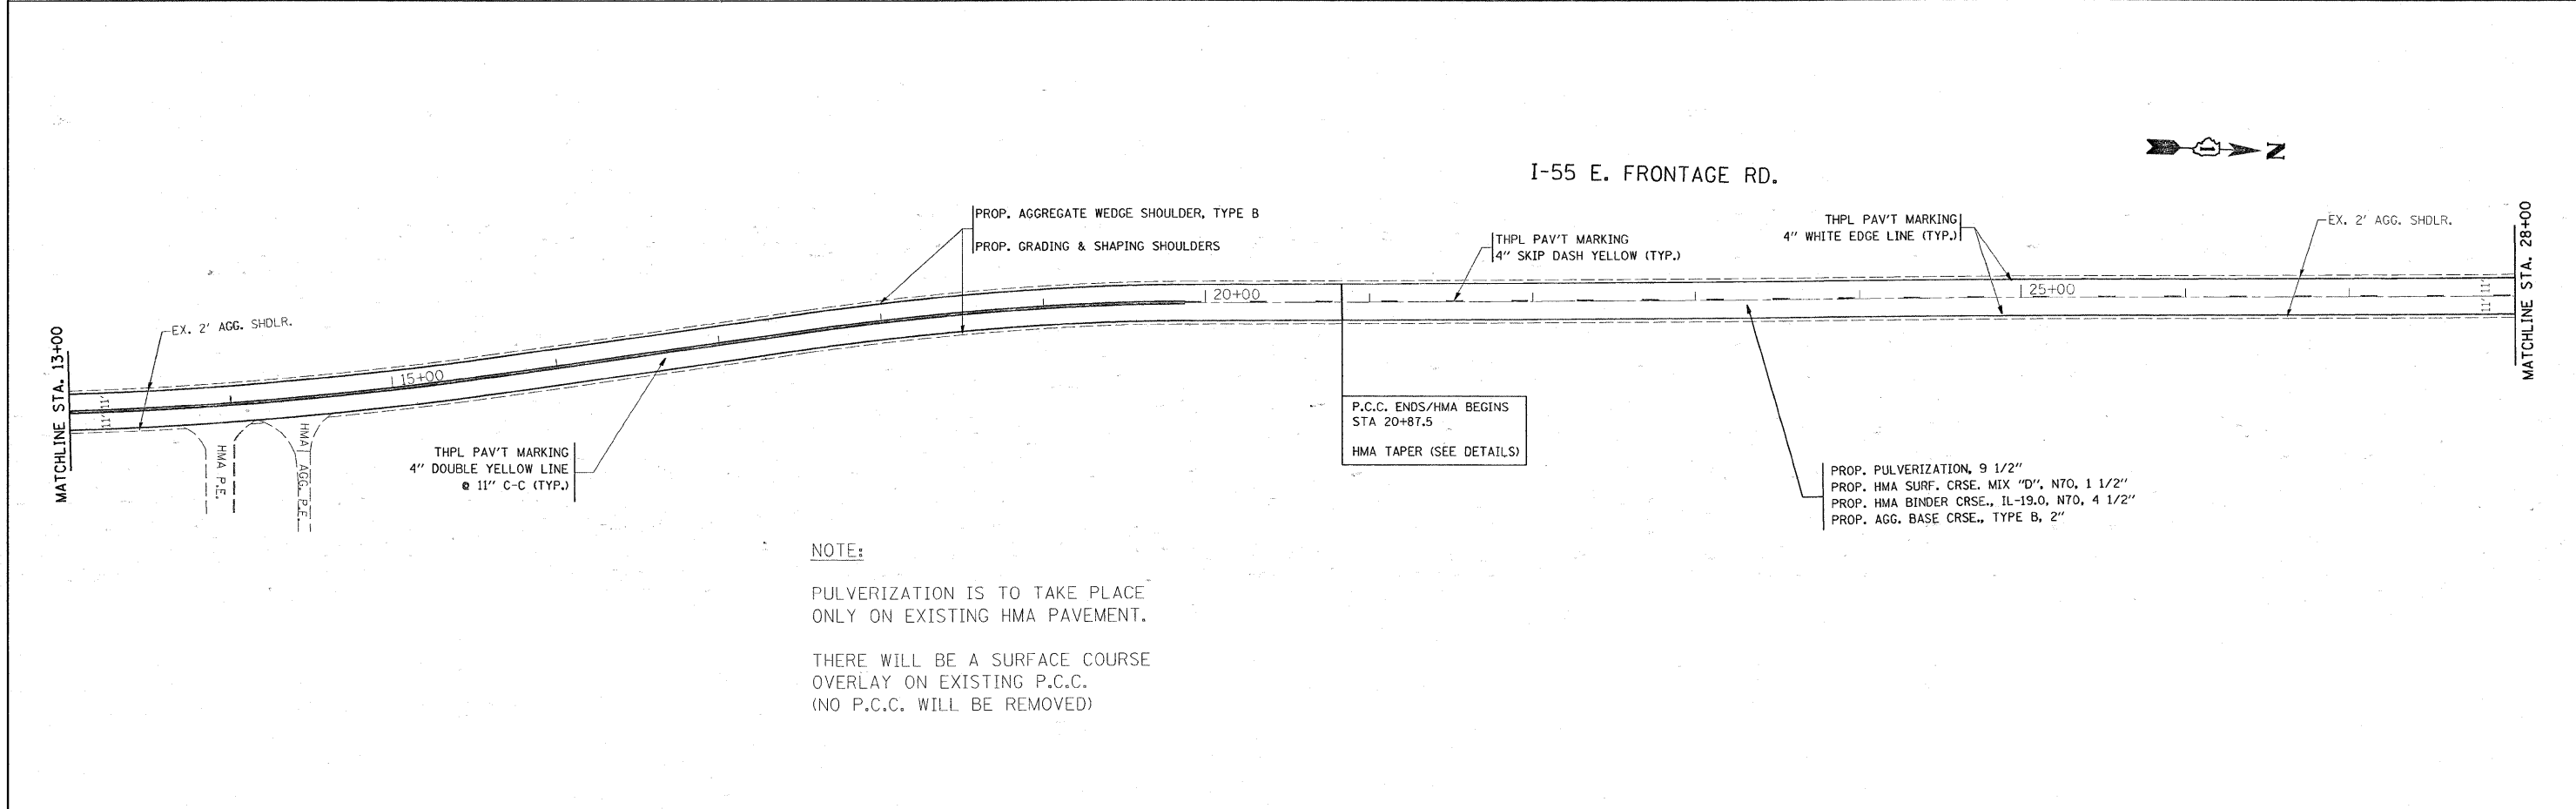

NOTE:
PULVERIZATION IS TO TAKE PLACE ONLY ON EXISTING HMA PAVEMENT.
THERE WILL BE A SURFACE COURSE OVERLAY ON EXISTING P.C.C. (NO P.C.C. WILL BE REMOVED)

FILE NAME =	USER NAME = mosse	DESIGNED -	REVISED -	STATE OF ILLINOIS DEPARTMENT OF TRANSPORTATION	PROPOSED ROADWAY PLAN I-55 E. FRONTAGE RD. (IL. RTE 129 TO DEAD END NORTH OF READMAN RD.)	F.A.I. RTE.	SECTION	COUNTY	TOTAL SHEETS	SHEET NO.
os\p\work\pw\dot\mosse\d0137443\DI55289-sht-plan.dgn	PLOT SCALE = 50,0000' / IN.	DRAWN -	REVISED -			55	99-2AC-IRS-1	WILL	18	6
PLOT DATE = 4/22/2009	DATE -	CHECKED -	REVISED -			CONTRACT NO. 60696			ILLINOIS FED. AID PROJECT	
		SCALE: 1"= 50'				SHEET NO. OF SHEETS	STA. 0+00 TO STA. 28+00			