


NOTES:

1. THE CONTRACTOR SHALL CONDUCT THE PAVEMENT PATCHING OPERATION PRIOR TO THE BITUMINOUS SURFACE REMOVAL OPERATION. ALL PAVEMENT PATCHING LOCATION WILL BE DETERMINED BY THE RESIDENT ENGINEER.
2. REFER TO DISTRICT 1 TYPICAL PAVEMENT MARKINGS (TC-13) FOR ADDITIONAL INFORMATION.
3. REFER TO DISTRICT 1 RAISED REFLECTIVE PAVEMENT MARKERS (TC-11) FOR ADDITIONAL INFORMATION.
4. THE ENGINEER SHALL CONTACT: DEBBIE HANLON FIELD TECHNICIAN, AT (847) 438-2300 A MINIMUM OF TWO (2) WEEKS PRIOR TO START OF PROJECT FOR PLACEMENT OF PERMANENT PAVEMENT MARKINGS.

PROPOSED 4.5' HMA SURFACE REMOVAL BUTT JOINT
SEE BUTT JOINTS AND HMA TAPER DETAILS (BD32)

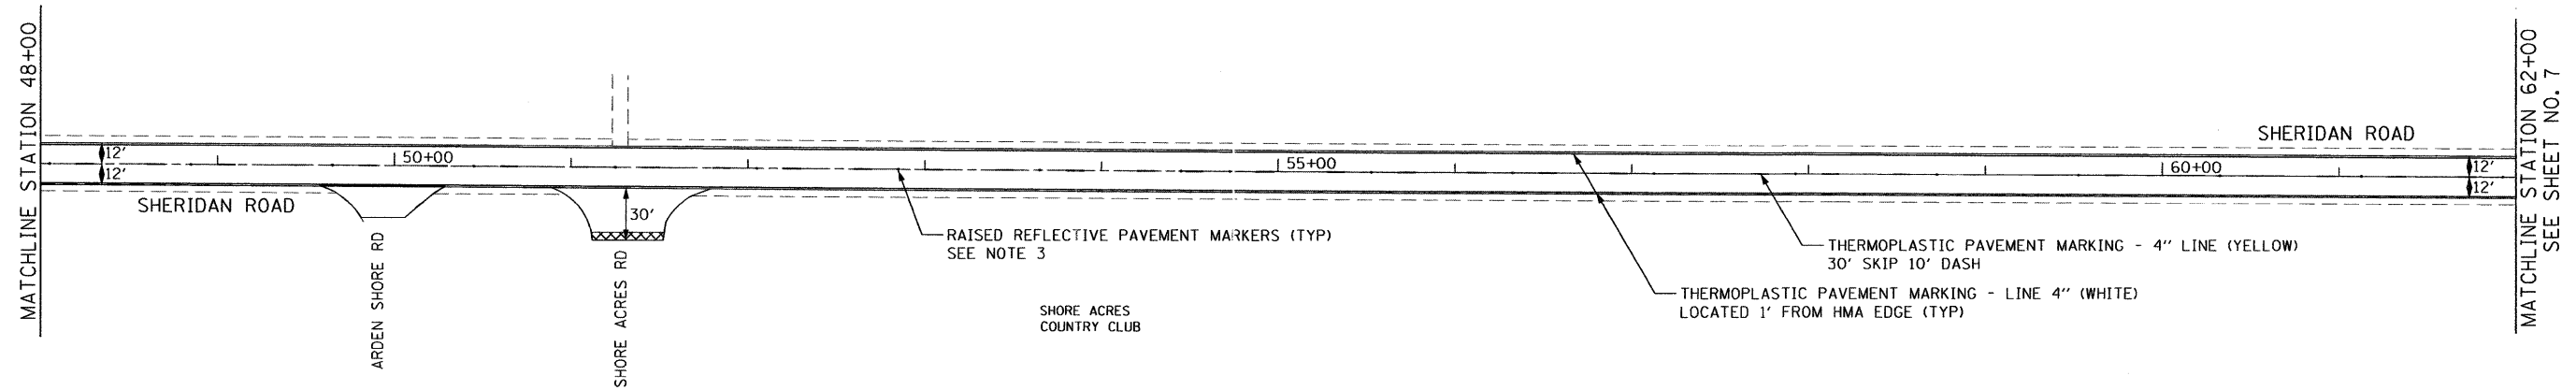

FILE NAME = P:\2007\ME070808_Var_Var_Phil\Cadd\W015_SheridanRd\Shots\Plan-sht-sheridan-02.dgn
 PLOT SCALE = 1" = 50'
 USER NAME = Millennium Engineering

MILLENNIA PROFESSIONAL SERVICES
 200 22ND Street, Suite 216, Lombard, IL 60148
 630.785.0110 voice, 630.839.2566 fax
 WWW.MPS-IL.COM

DESIGNED - TVN	REVISED -
DRAWN - TVN	REVISED -
CHECKED - RPD	REVISED -
DATE - 4/16/2009	REVISED -

STATE OF ILLINOIS
DEPARTMENT OF TRANSPORTATION

SHERIDAN ROAD
BLODGETT AVE TO IL RTE 137 (BUCKLEY RD)

ROADWAY &
PAVEMENT MARKING PLAN

SCALE: 1"=50' SHEET NO. OF SHEETS STA. TO STA.

F.A.U. RTE.	SECTION	COUNTY	TOTAL SHEETS	SHEET NO.
2744	(113 & 113 W) RS-10	LAKE	18	6
CONTRACT NO. 60H08				

FED. ROAD DIST. NO. 1 ILLINOIS FED. AID PROJECT
 P:\2007\ME070808_Var_Var_Phil\Cadd\W015_SheridanRd\Shots\Plan-sht-sheridan-02.dgn

PLN-02