


TRAFFIC SIGNAL LEGEND

	PROPOSED	EXISTING
DETECTOR LOOP		
SIGNAL HEAD		
G.S. CONDUIT IN TRENCH OR PUSHED		
SIGNAL HEAD WITH BACKPLATE		
RACEWAY FOR MAGNETIC DETECTOR, TYPE I OR II		
VEHICLE DETECTOR, NON-COMPENSATED MAGNETIC TYPE		

TRAFFIC SIGNAL LEGEND

	NEW CONTROLLER
	NEW GALVANIZED STEEL CONDUIT IN TRENCH OR PUSHED
	PVC
	RIGHT OF WAY
	NEW DETECTOR LOOP
	NEW HEAVY-DUTY HANDHOLE
	NEW SIGNAL POST
	REBUILT SIGNAL HEAD
	REBUILT SIGNAL HEAD WITH BACKPLATE
	EXISTING ALUMINUM MAST ARM
	EXISTING GALVANIZED STEEL CONDUIT
	EXISTING SERVICE INSTALLATION
	EXISTING SIGNAL HEAD

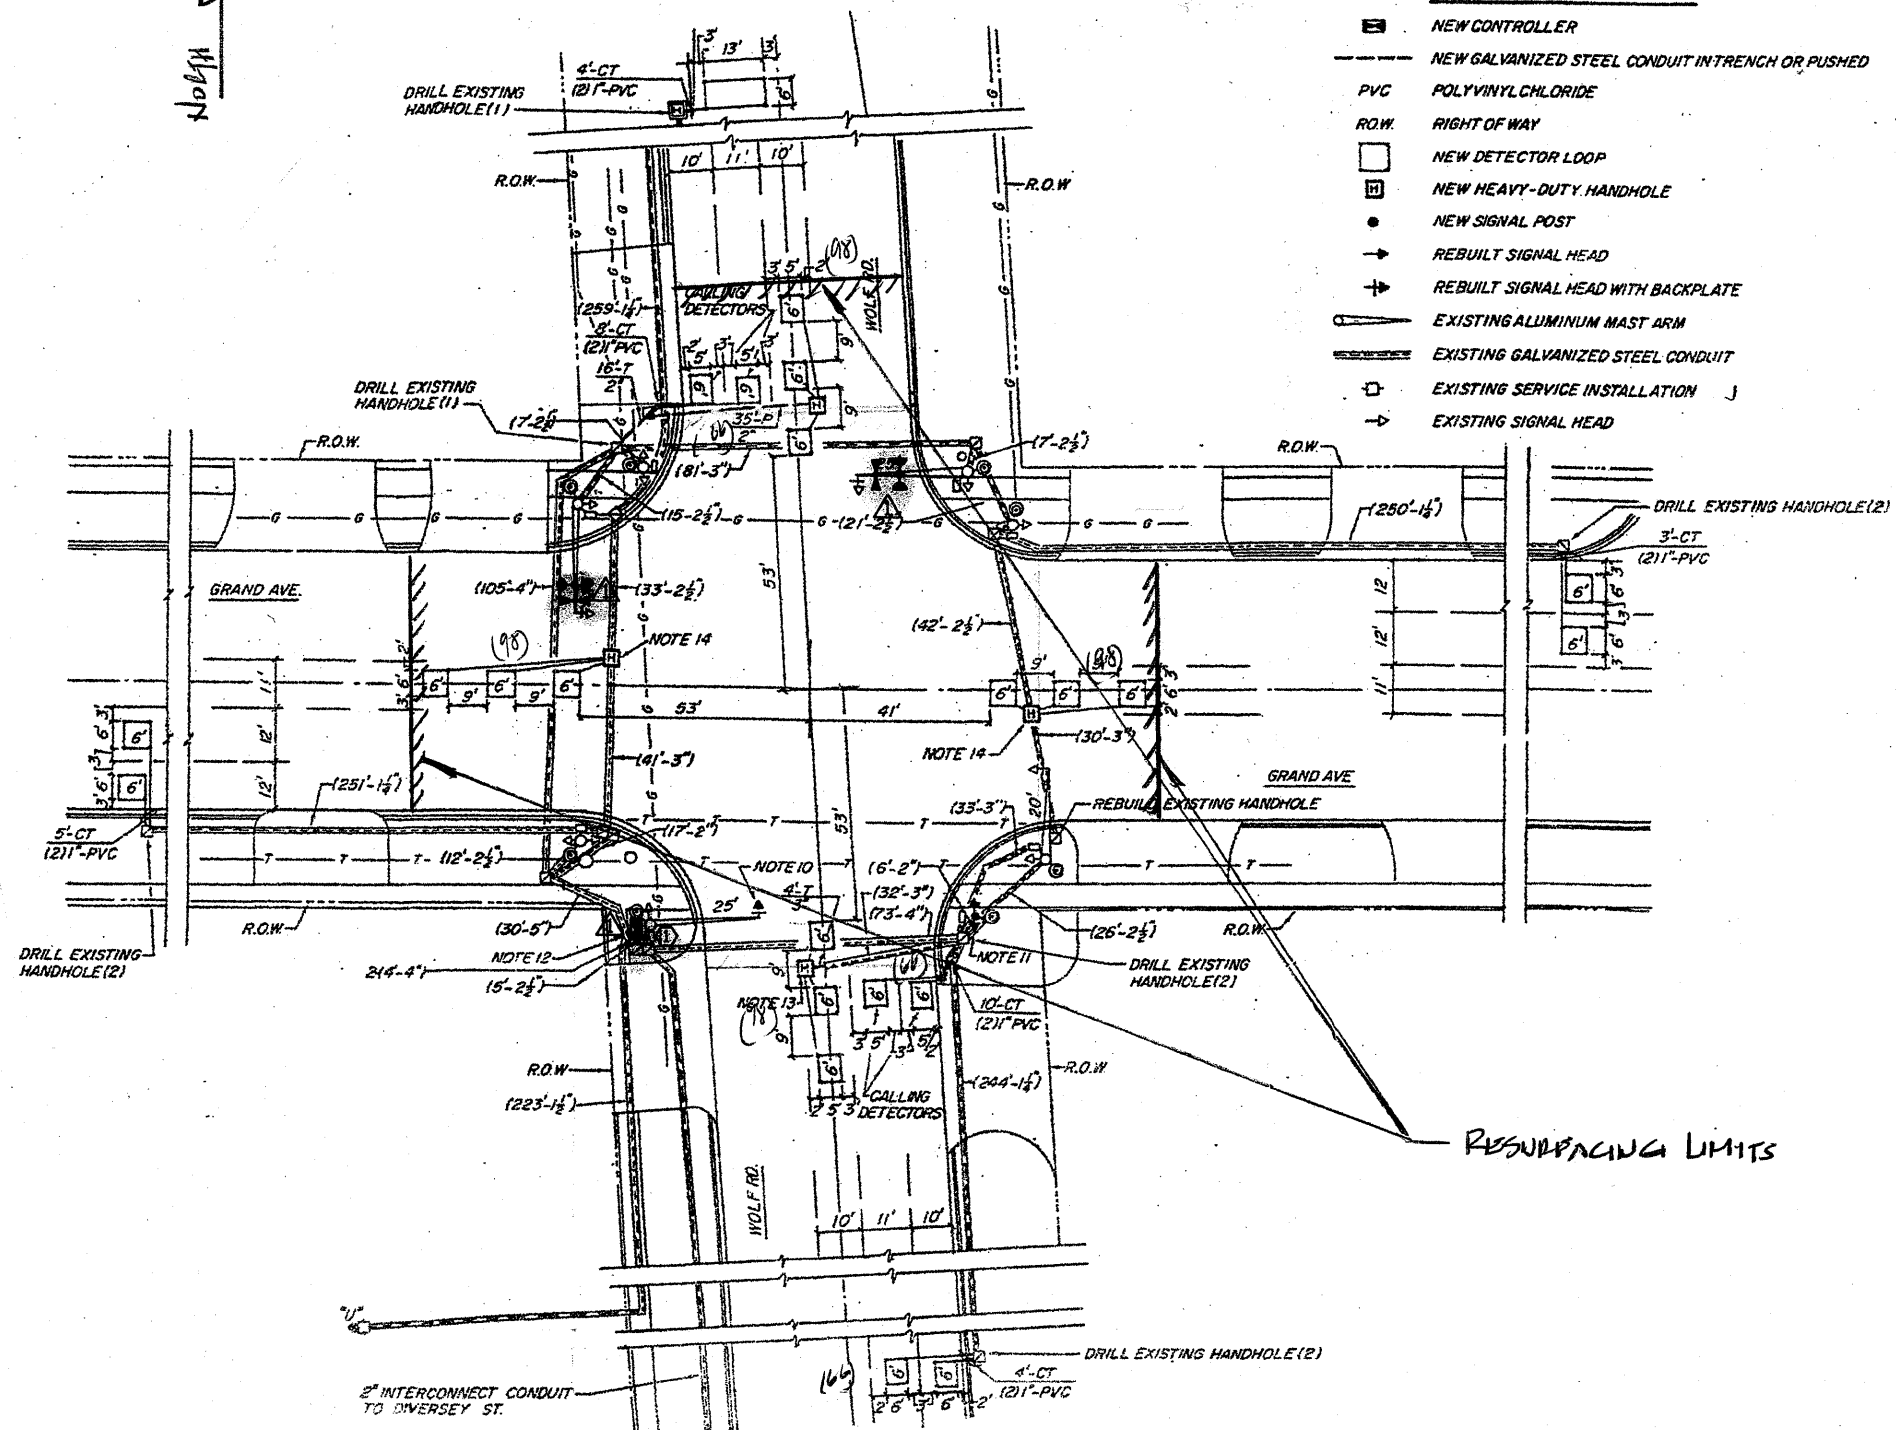

THIS PLAN IS FOR THE SOLE PURPOSE OF DETECTOR LOOP REPLACEMENTS ONLY

REPLACE ALL DETECTOR LOOPS AS SHOWN (WITHIN THE RESURFACING LIMITS)

CODE	QUANTITY	UNIT	ITEM
86600600	590	FOOT	DETECTOR LOOP, REPLACEMENT

FILE NAME =
c:\pwork\p\1007\KANTHAPHIXAYBC\d01126

USER NAME = kanthaphixaybc
c:\pwork\p\1007\KANTHAPHIXAYBC\d01126
1\traffic.legend.v7.dgn
PLOT SCALE = 3/4" = 1' IN.
PLOT DATE = 4/3/2009

DESIGNED - BCK
DRAWN - BCK
CHECKED - DAD
DATE

REVISED -
REVISED -
REVISED -
REVISED -

STATE OF ILLINOIS
DEPARTMENT OF TRANSPORTATION

DISTRICT ONE - DETECTOR LOOP REPLACEMENT
WOLF ROAD @ GRAND AVE.

SCALE: NONE SHEET NO. OF SHEETS STA. TO STA.

F.A. RTE.	SECTION	COUNTY	TOTAL SHEETS	SHEET NO.
		COOK	18	5B

CONTRACT NO.

FED. ROAD DIST. NO. ILLINOIS FED. AID PROJECT