


PAVEMENT MARKING LEGEND

- ① 4" SOLID LINE, YELLOW
- ② 4" SOLID LINE, WHITE
- ③ 6" SOLID LINE, WHITE
- ④ 6" LINE, WHITE (30' SKIP, 10' DASH)
- ⑤ 6" LINE, WHITE (6' SKIP, 2' DASH)
- ⑥ 8" SOLID LINE, WHITE
- ⑦ 12" SOLID LINE, WHITE
- ⑧ 12" SOLID LINE, YELLOW
- ⑨ 24" SOLID LINE, WHITE
- ⑩ LETTERS AND SYMBOLS, WHITE
- ⑪ 4" DOUBLE CENTER LINE, YELLOW


*ALL PAVEMENT MARKING SHALL BE THERMOPLASTIC

HOT-MIX ASPHALT SURFACE
REMOVAL, 2 1/2"
POLYMERIZED LEVELING BINDER
(MACHINE METHOD), IL-4.75, N50, 3/4"
POLYMERIZED HOT-MIX ASPHALT SURFACE
COURSE, MIX "F", N90, 1 3/4"

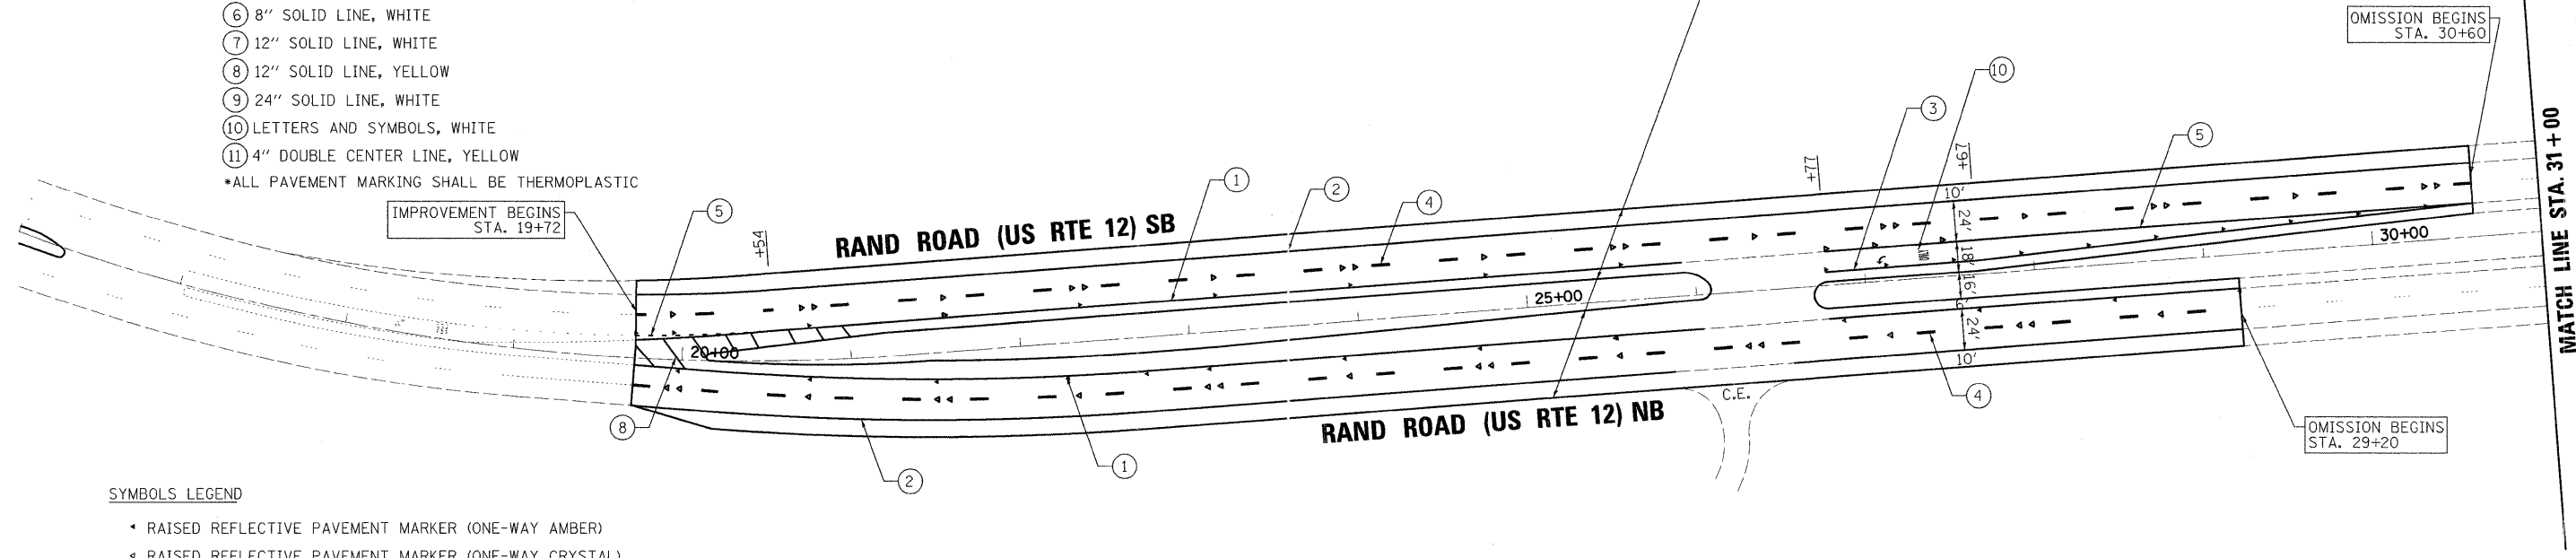

SYMBOLS LEGEND

- ◄ RAISED REFLECTIVE PAVEMENT MARKER (ONE-WAY AMBER)
- ◄ RAISED REFLECTIVE PAVEMENT MARKER (ONE-WAY CRYSTAL)

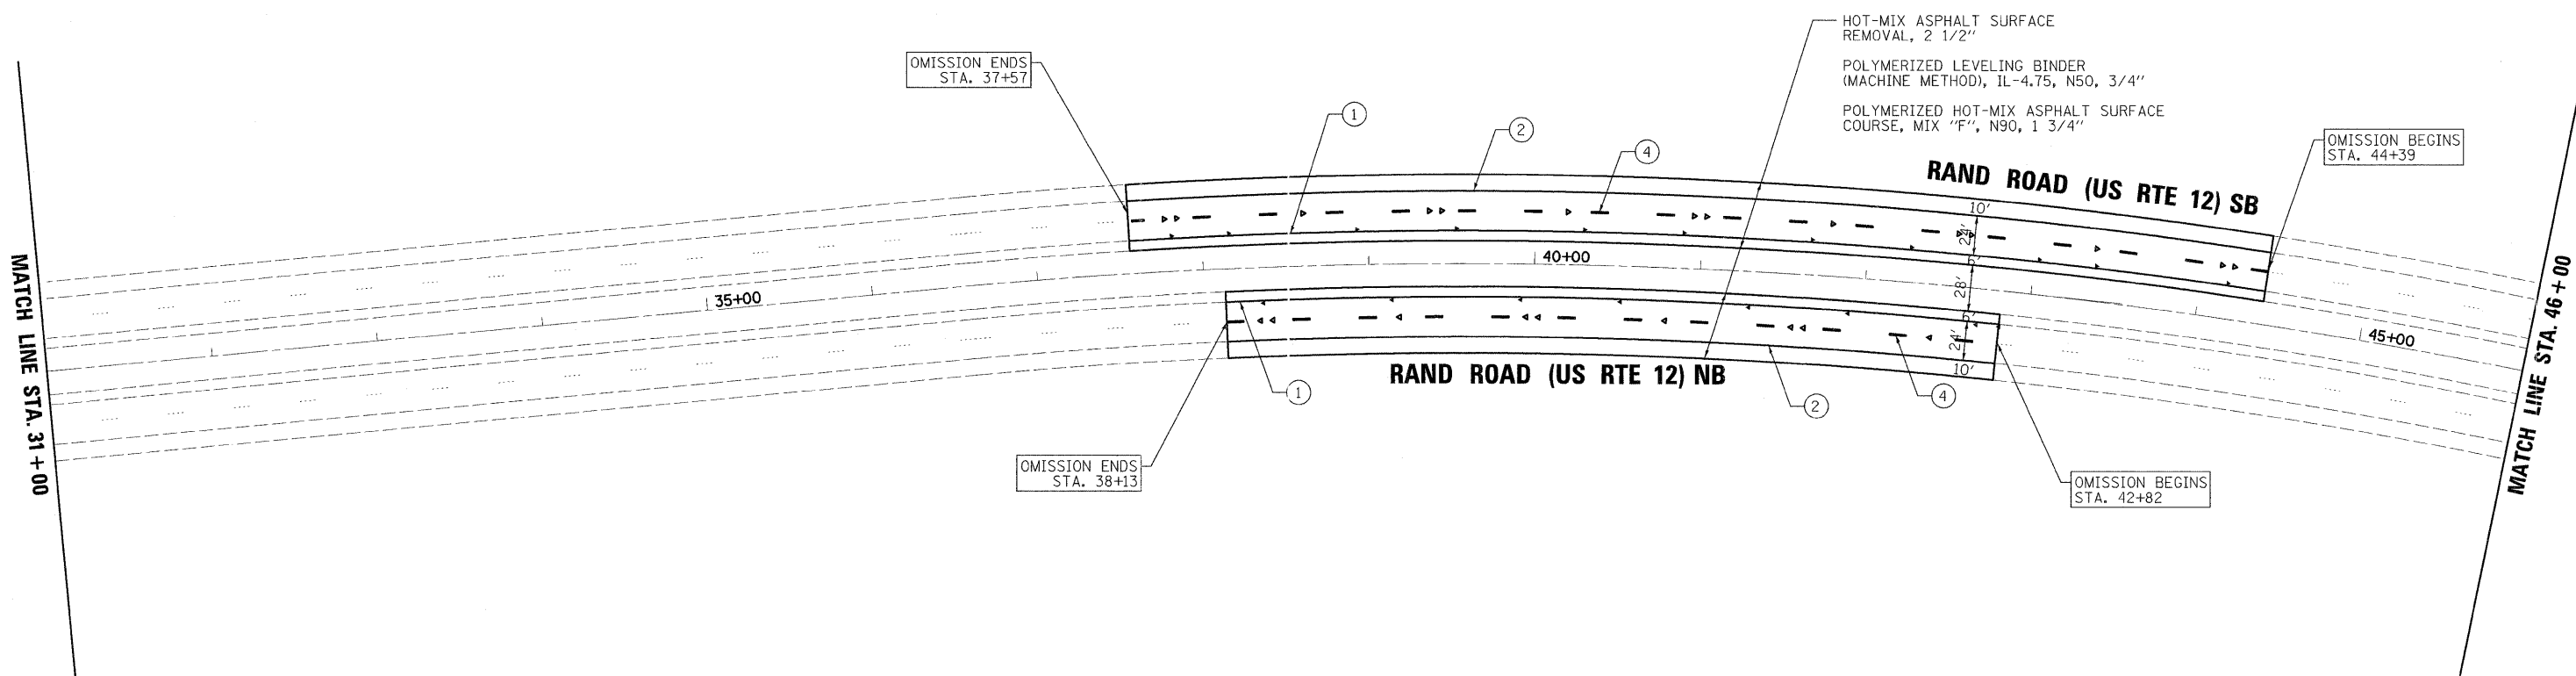

PLOT DATE = 4/20/2009
 FILE NAME = K:\11225514\rand_road_north\oad\sheet5\rand\North-01.dgn
 PLOT SCALE = 1"=50'
 MODEL = Defaul



200 West Front Street
Wheaton, IL 60187

DESIGNED -	BLB	REVISED -	
DRAWN -	JMT	REVISED -	
CHECKED -	MAK	REVISED -	
DATE -	4/20/2009 4:02:04	REVISED -	

STATE OF ILLINOIS
DEPARTMENT OF TRANSPORTATION

US RTE 12 /IL RTE 59
(RAND ROAD)

PLAN AND
PAVEMENT MARKING DETAILS

SCALE: 1"=50' SHEET NO. 5 OF 25 SHEETS STA.16+00 TO STA.46+00

F.A.P. RTE.	SECTION	COUNTY	TOTAL SHEETS	SHEET NO.
334	OR-RS-3	LAKE	25	5
CONTRACT NO.60H23				
FED. ROAD DIST. NO. 1 ILLINOIS FED. AID PROJECT				