


**SYMBOLS LEGEND**

- ◀ RAISED REFLECTIVE PAVEMENT MARKER (ONE-WAY AMBER)
- ◀ RAISED REFLECTIVE PAVEMENT MARKER (ONE-WAY CRYSTAL)

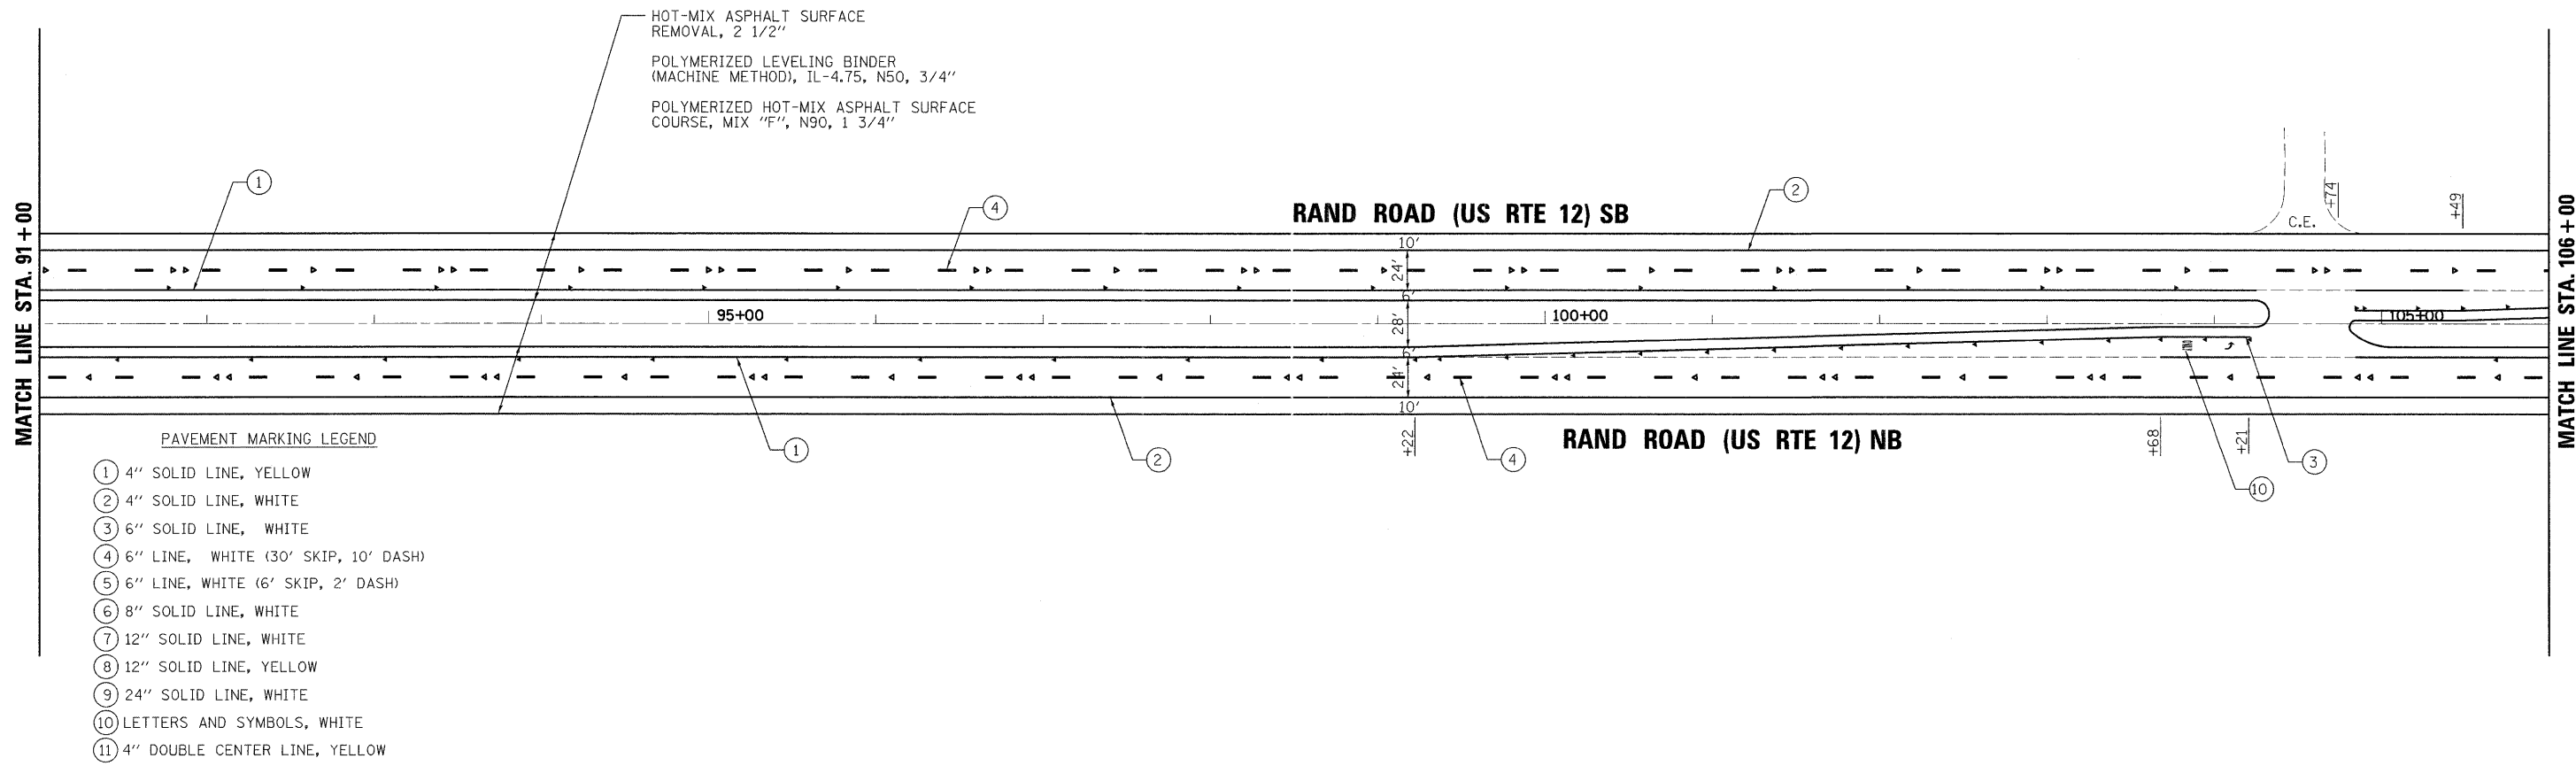

**PAVEMENT MARKING LEGEND**

- ① 4" SOLID LINE, YELLOW
- ② 4" SOLID LINE, WHITE
- ③ 6" SOLID LINE, WHITE
- ④ 6" LINE, WHITE (30' SKIP, 10' DASH)
- ⑤ 6" LINE, WHITE (6' SKIP, 2' DASH)
- ⑥ 8" SOLID LINE, WHITE
- ⑦ 12" SOLID LINE, WHITE
- ⑧ 12" SOLID LINE, YELLOW
- ⑨ 24" SOLID LINE, WHITE
- ⑩ LETTERS AND SYMBOLS, WHITE
- ⑪ 4" DOUBLE CENTER LINE, YELLOW

•ALL PAVEMENT MARKING SHALL BE THERMOPLASTIC

PLOT DATE = 4/20/2009  
 FILE NAME = M:\112225514\rand\_road\_north\sheet\RandNorth-03.dgn  
 SCALE = 1"=50'  
 USER NAME = jmt  
 MODEL = Default

**rjngroup**  
 200 West Front Street  
 Wheaton, IL 60187  
 Excellence through Ownership

DESIGNED -	BLB	REVISED -	
DRAWN -	JMT	REVISED -	
CHECKED -	MAK	REVISED -	
DATE -	4/20/2009 4:02:04	REVISED -	

**STATE OF ILLINOIS  
 DEPARTMENT OF TRANSPORTATION**

**US RTE 12 /IL RTE 59  
 (RAND ROAD)**  
 SCALE: 1"=50'

**PLAN AND  
 PAVEMENT MARKING DETAILS**  
 SHEET NO. 7 OF 25 SHEETS  
 STA.76+00 TO STA.106+00

F.A.P. RTE.	SECTION	COUNTY	TOTAL SHEETS	SHEET NO.
334	OR-RS-3	LAKE	25	7
CONTRACT NO.60H23				
FED. ROAD DIST. NO. 1 ILLINOIS FED. AID PROJECT				