

HARTIGAN ROAD

TRAFFIC SIGNAL LEGEND


	PROPOSED	EXISTING
DETECTOR LOOP		
SIGNAL HEAD		
G.S. CONDUIT IN TRENCH OR PUSHED		
SIGNAL HEAD WITH BACKPLATE		
RACEWAY FOR MAGNETIC DETECTOR, TYPE I OR II		
VEHICLE DETECTOR, NON-COMPENSATED MAGNETIC TYPE		

EXISTING COMMERCIAL

FRONTAGE RD.

US RTE 12 - ILL RTE 59

(RAND ROAD)

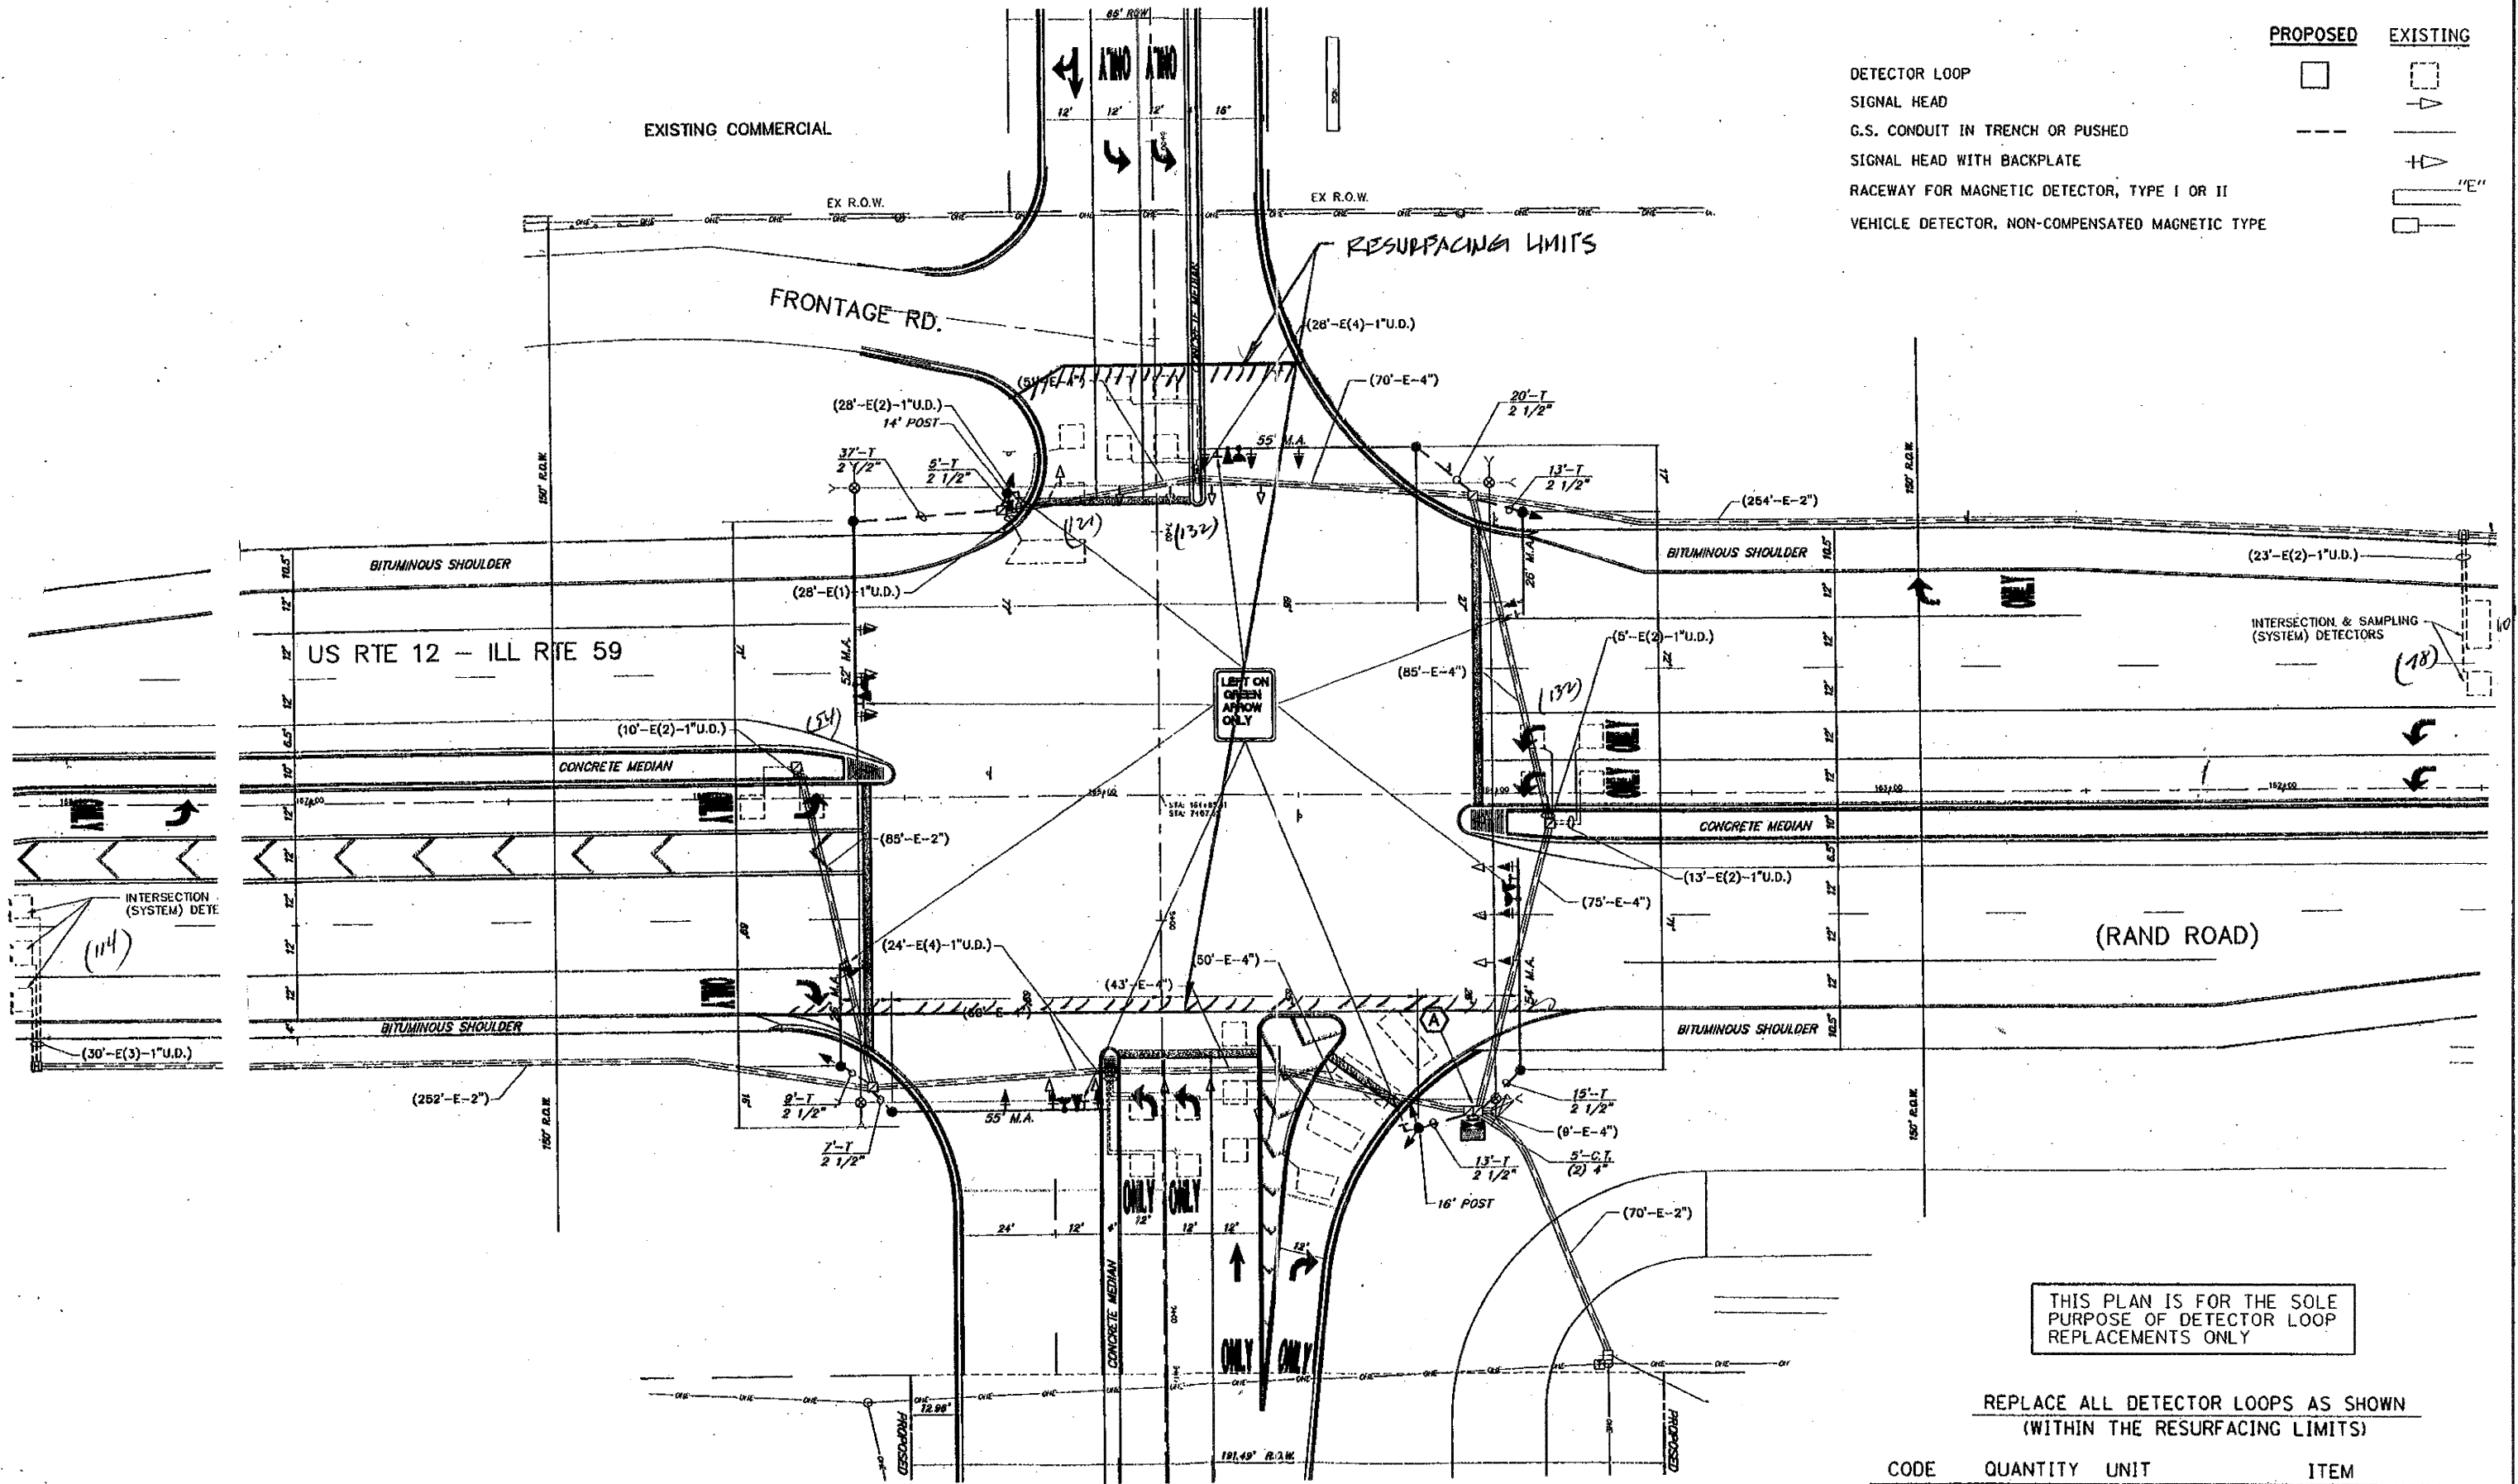

THIS PLAN IS FOR THE SOLE PURPOSE OF DETECTOR LOOP REPLACEMENTS ONLY

REPLACE ALL DETECTOR LOOPS AS SHOWN (WITHIN THE RESURFACING LIMITS)

CODE	QUANTITY	UNIT	ITEM
86600600	631	FOOT	DETECTOR LOOP, REPLACEMENT

FILE NAME =	USER NAME = kenthaphxgbc	DESIGNED - BCK	REVISED -
or\pwork\PI\1001\KANTHAPHIXA7BC\d01126	4\office\legend.v7.dgn	DRAWN - BCK	REVISED -
	PLOT SCALE = 3/4" = 1' IN.	CHECKED - DAD	REVISED -
	PLOT DATE = 4/3/2009	DATE -	REVISED -

STATE OF ILLINOIS
DEPARTMENT OF TRANSPORTATION

DISTRICT ONE - DETECTOR LOOP REPLACEMENT
U.S. RTE. 12 / ILL. RTE. 59 @ HARTIGAN

F.A.P. RTE. 334	SECTION OR-RS-3	COUNTY LAKE	TOTAL SHEETS 25	SHEET NO. 12
FED. ROAD DIST. NO. ILLINOIS FED. AID PROJECT			CONTRACT NO. 60W25	

SCALE: NONE SHEET NO. OF SHEETS STA. TO STA.