


PAVEMENT MARKING LEGEND

- ① 4" SOLID LINE, YELLOW
- ② 4" SOLID LINE, WHITE
- ③ 6" SOLID LINE, WHITE
- ④ 6" LINE, WHITE (30' SKIP, 10' DASH)
- ⑤ 6" LINE, WHITE (6' SKIP, 2' DASH)
- ⑥ 8" SOLID LINE, WHITE
- ⑦ 12" SOLID LINE, WHITE
- ⑧ 24" SOLID LINE, WHITE
- ⑨ LETTERS AND SYMBOLS, WHITE
- ⑩ 4" DOUBLE CENTER LINE, YELLOW

*ALL PAVEMENT MARKING SHALL BE THERMOPLASTIC

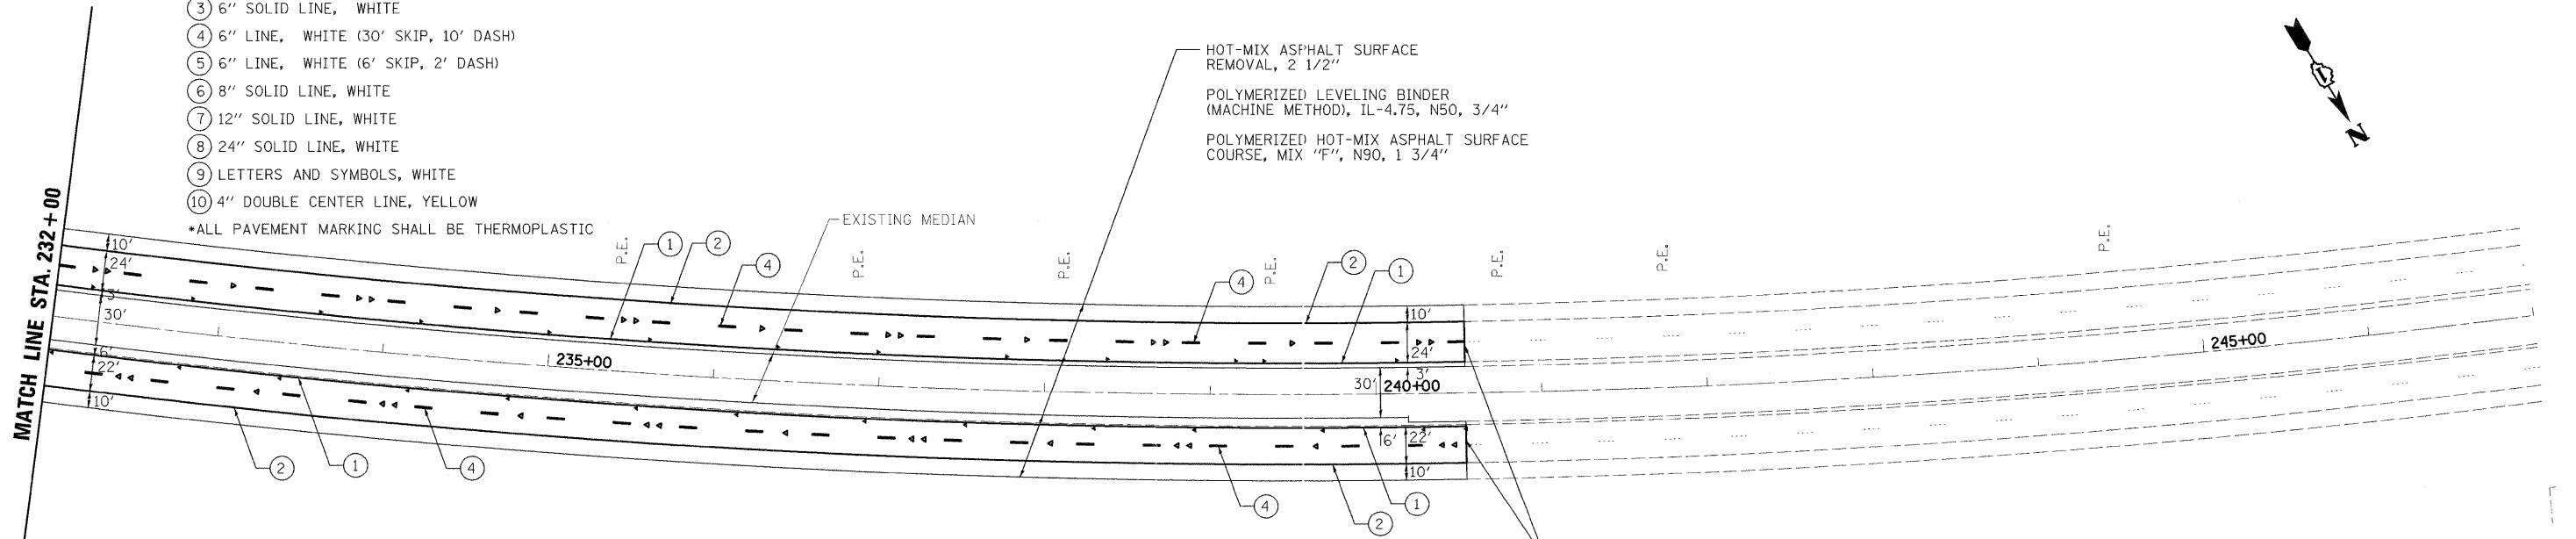

SYMBOLS LEGEND

- ◄ RAISED REFLECTIVE PAVEMENT MARKER (ONE- WAY AMBER)
- ◄ RAISED REFLECTIVE PAVEMENT MARKER (ONE - WAY CRYSTAL)

PLOT DATE = 4/29/2009
 FILE NAME = K:\11225514\Rand Road South\Cad\Sheet\RandSouth-07.dgn
 PLOT SCALE = 1:50
 USER NAME = jlobenberg
 MODEL = DwgPlot

rjngroup
 Excellence through Ownership
 200 West Front Street
 Wheaton, IL 60187

DESIGNED - BLB	REVISED - ---
DRAWN - JMT	REVISED - ---
CHECKED - MAK	REVISED - ---
DATE - 4/13/2009	REVISED - ---

**STATE OF ILLINOIS
 DEPARTMENT OF TRANSPORTATION**

US RTE 12 (RAND RD)
 SCALE: 1"=50'

**PLAN AND
 PAVEMENT MARKING DETAILS**

F.A.P. RTE. 334	SECTION SY-1-RS-4	COUNTY LAKE	TOTAL SHEETS 28	SHEET NO. 12
CONTRACT NO. 60H24				
FED. ROAD DIST. NO. 1 ILLINOIS FED. AID PROJECT				

SHEET NO. 12 OF 28 SHEETS STA. 217+00 TO STA. 247+00