


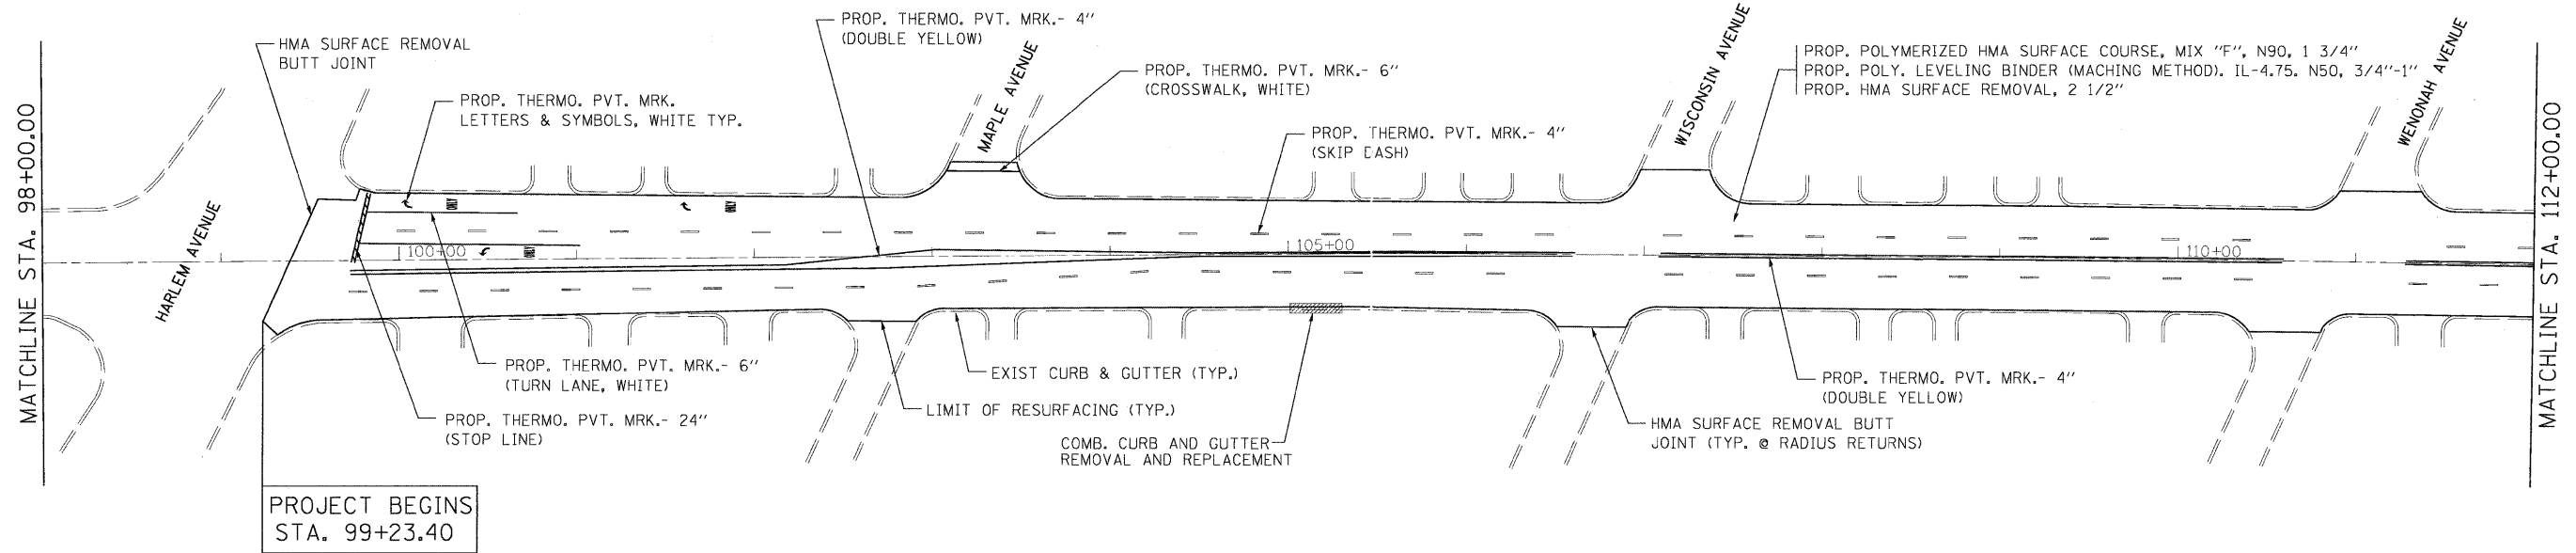


US 34 - OGDEN AVENUE



PROJECT BEGINS
STA. 99+23.40



US 34 - OGDEN AVENUE

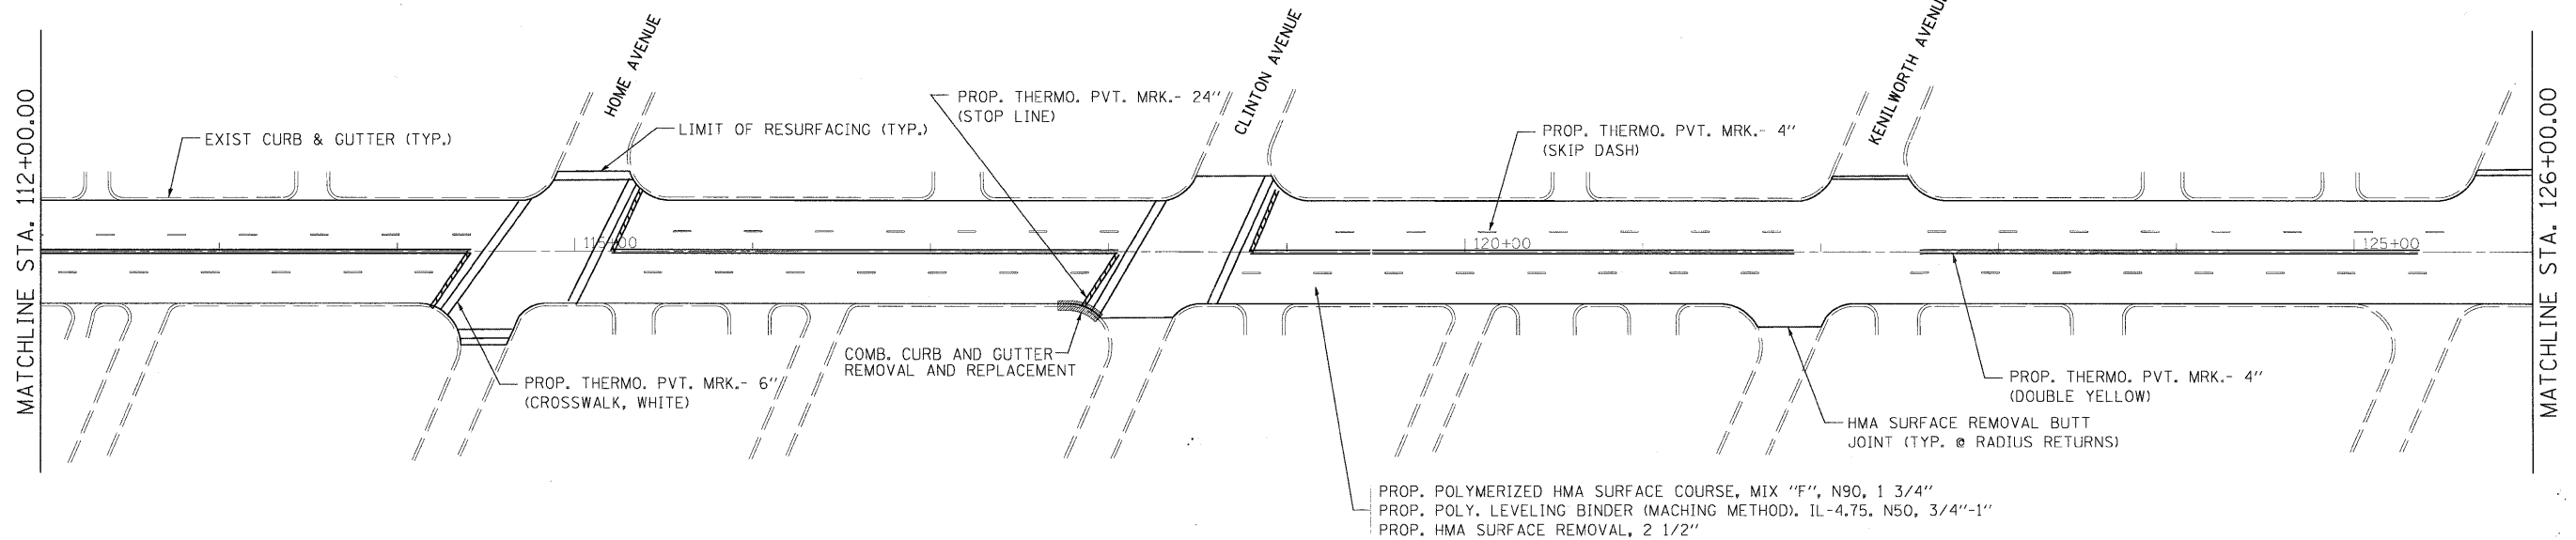

PROP. POLYMERIZED HMA SURFACE COURSE, MIX "F", N90, 1 3/4"
PROP. POLY. LEVELING BINDER (MACHING METHOD), IL-4.75, N50, 3/4"-1"
PROP. HMA SURFACE REMOVAL, 2 1/2"

FILE NAME =
...\\PI\ens\p\105970\pp&mrk1.dgn

USER NAME = skeaschall
PLOT SCALE = 1" = 50'
PLOT DATE = 4/21/2009

DESIGNED - AJK
DRAWN - AJK
CHECKED - JAS
DATE - 4/21/2009

REVISED -
REVISED -
REVISED -
REVISED -

**STATE OF ILLINOIS
DEPARTMENT OF TRANSPORTATION**

**ROADWAY AND PAVEMENT MARKING PLANS
US 34 (OGDEN AVE) - IL 43 (HARLEM AVE) TO IL 50 (CICERO AVE)**

SCALE: 1"=50' SHEET NO. 1 OF 6 SHEETS STA. TO STA.

F.A.P. RTE.	SECTION	COUNTY	TOTAL SHEETS	SHEET NO.
311	7-RY-IRS-1	COOK	21	5
CONTRACT NO. 60H27				
FED. ROAD DIST. NO. ILLINOIS FED. AID PROJECT				