



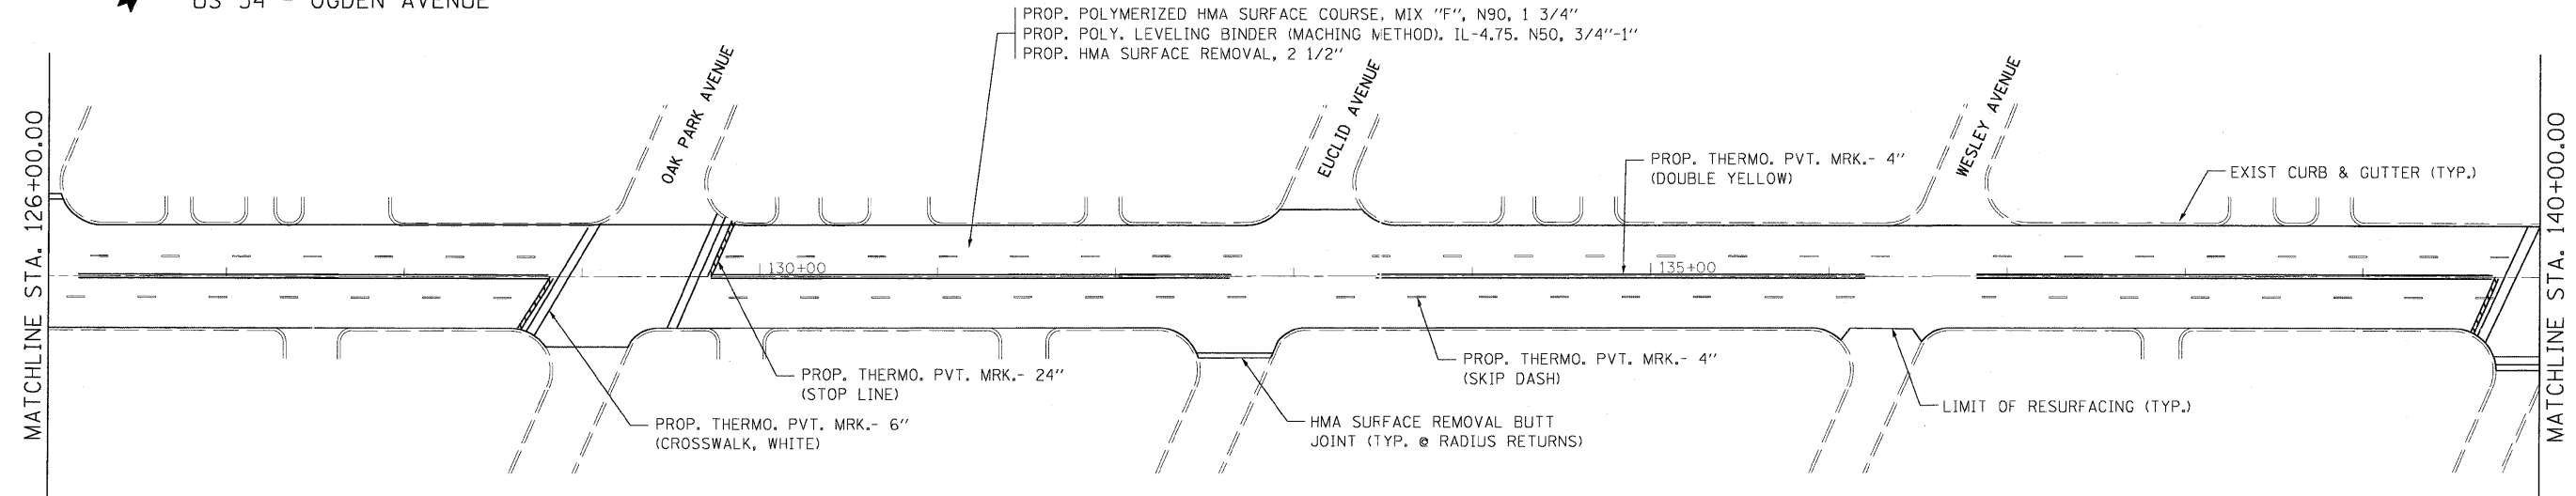

US 34 - OGDEN AVENUE

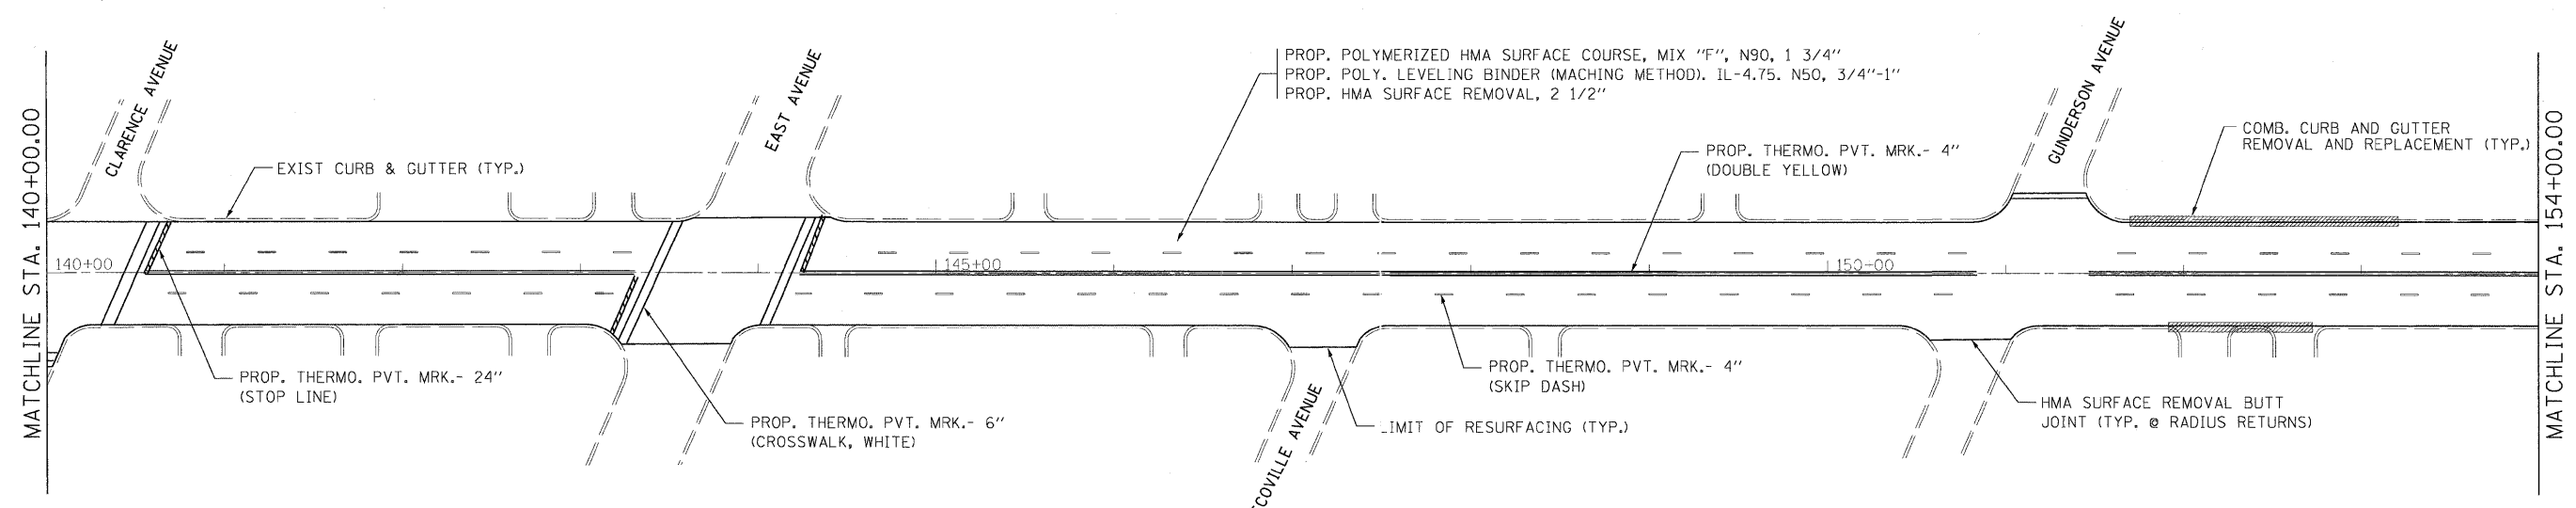

US 34 - OGDEN AVENUE



FILE NAME = ...\\p1ana\p1h\5978\pp&mrk2.dgn	USER NAME = akoeschel	DESIGNED - AJK	REVISED -	STATE OF ILLINOIS DEPARTMENT OF TRANSPORTATION	ROADWAY AND PAVEMENT MARKING PLANS US 34 (OGDEN AVE) - IL 43 (HARLEM AVE) TO IL 50 (CICERO AVE)			F.A.P. RTE. 311	SECTION 7-RY-IRS-1	COUNTY COOK	TOTAL SHEETS 21	SHEET NO. 6
	PLOT SCALE = 1" = 50'	CHECKED - JAS	REVISED -		SCALE: 1"=50'	SHEET NO. 2 OF 6 SHEETS	STA. TO STA.	CONTRACT NO. 60H27				
PLOT DATE = 4/21/2009	DATE = 4/21/2009	REVISED -	REVISED -				FED. ROAD DIST. NO. ILLINOIS FED. AID PROJECT					