



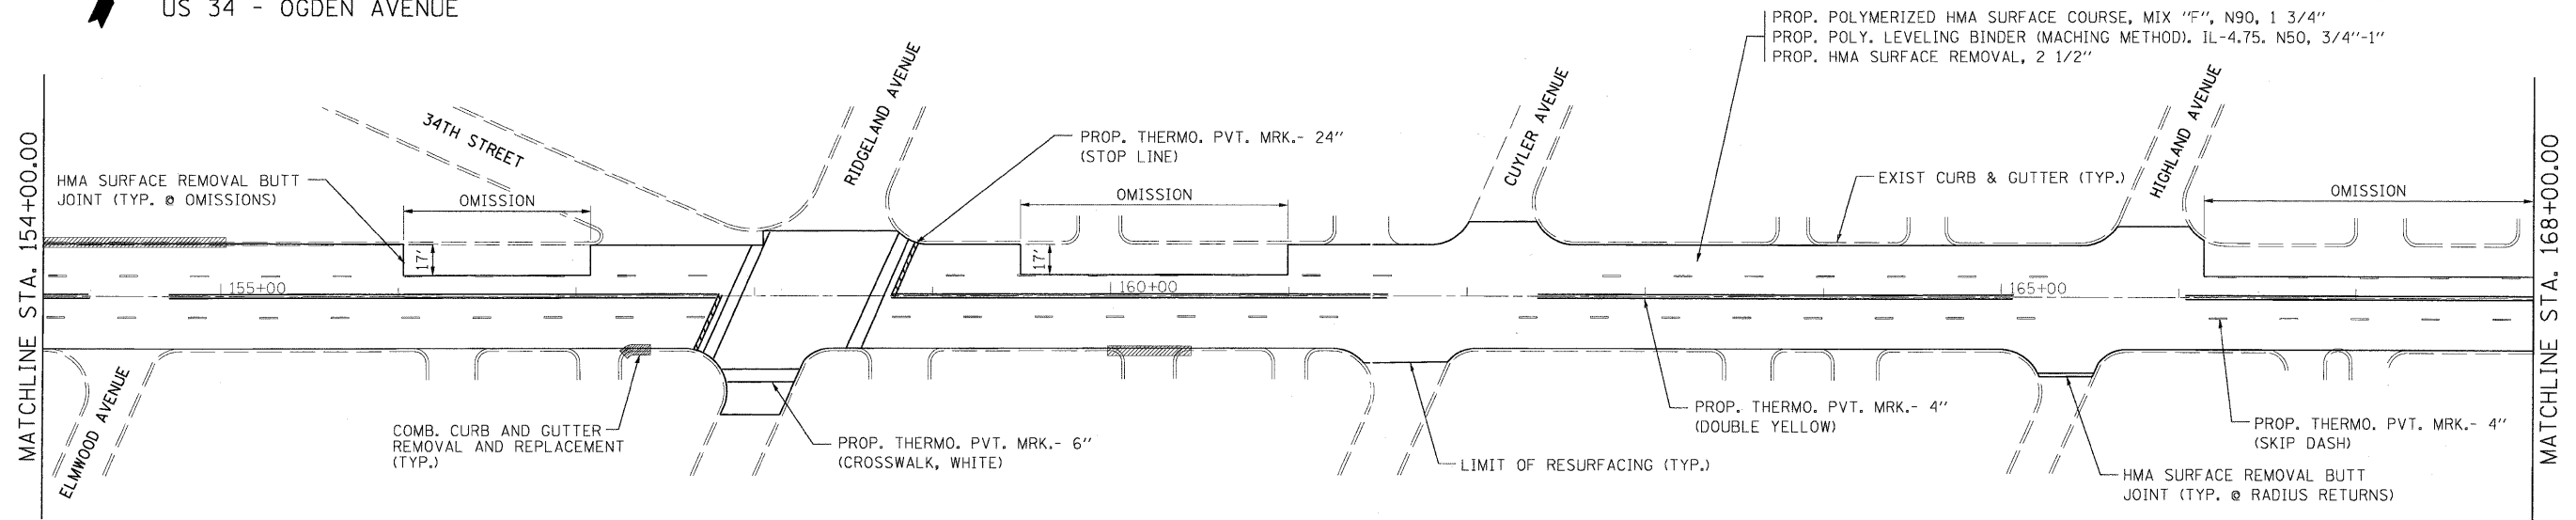

US 34 - OGDEN AVENUE

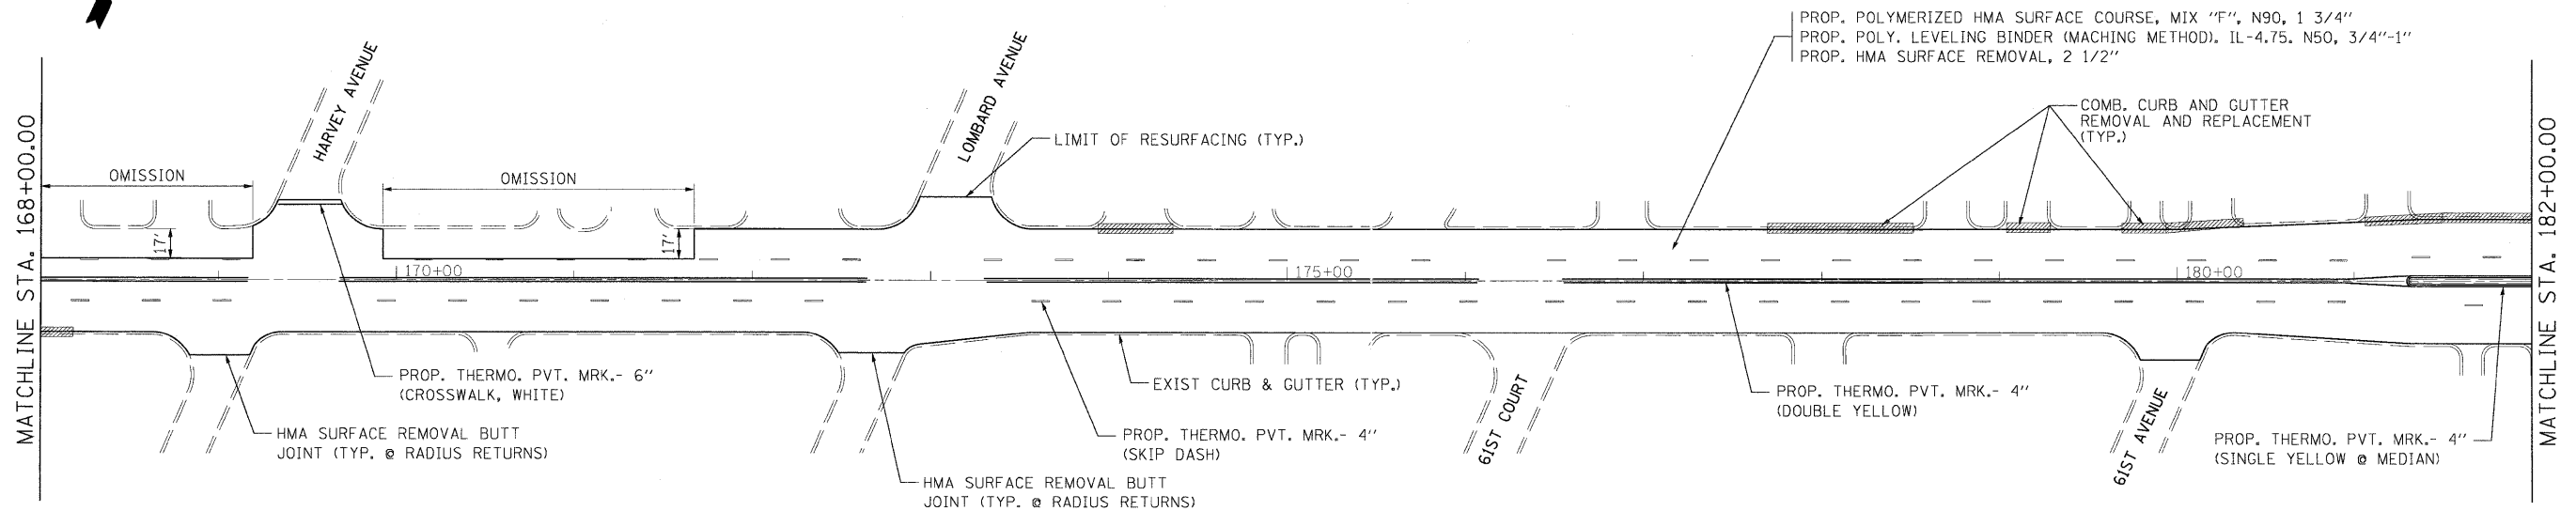

US 34 - OGDEN AVENUE



FILE NAME =
...\\plens\p1n59729pp&mrk3.dgn

USER NAME = akeaschall
PLOT SCALE = 1" = 50'
PLOT DATE = 4/21/2009

DESIGNED - AJK
DRAWN - AJK
CHECKED - JAS
DATE - 4/21/2009

REVISED -
REVISED -
REVISED -
REVISED -

STATE OF ILLINOIS
DEPARTMENT OF TRANSPORTATION

ROADWAY AND PAVEMENT MARKING PLANS
US 34 (OGDEN AVE) - IL 43 (HARLEM AVE) TO IL 50 (CICERO AVE)

SCALE: 1"=50' SHEET NO. 3 OF 6 SHEETS STA. TO STA.

F.A.P. RTE.	SECTION	COUNTY	TOTAL SHEETS	SHEET NO.
311	7-RY-1RS-1	COOK	21	7
FED. ROAD DIST. NO. ILLINOIS FED. AID PROJECT			CONTRACT NO. 60H27	