



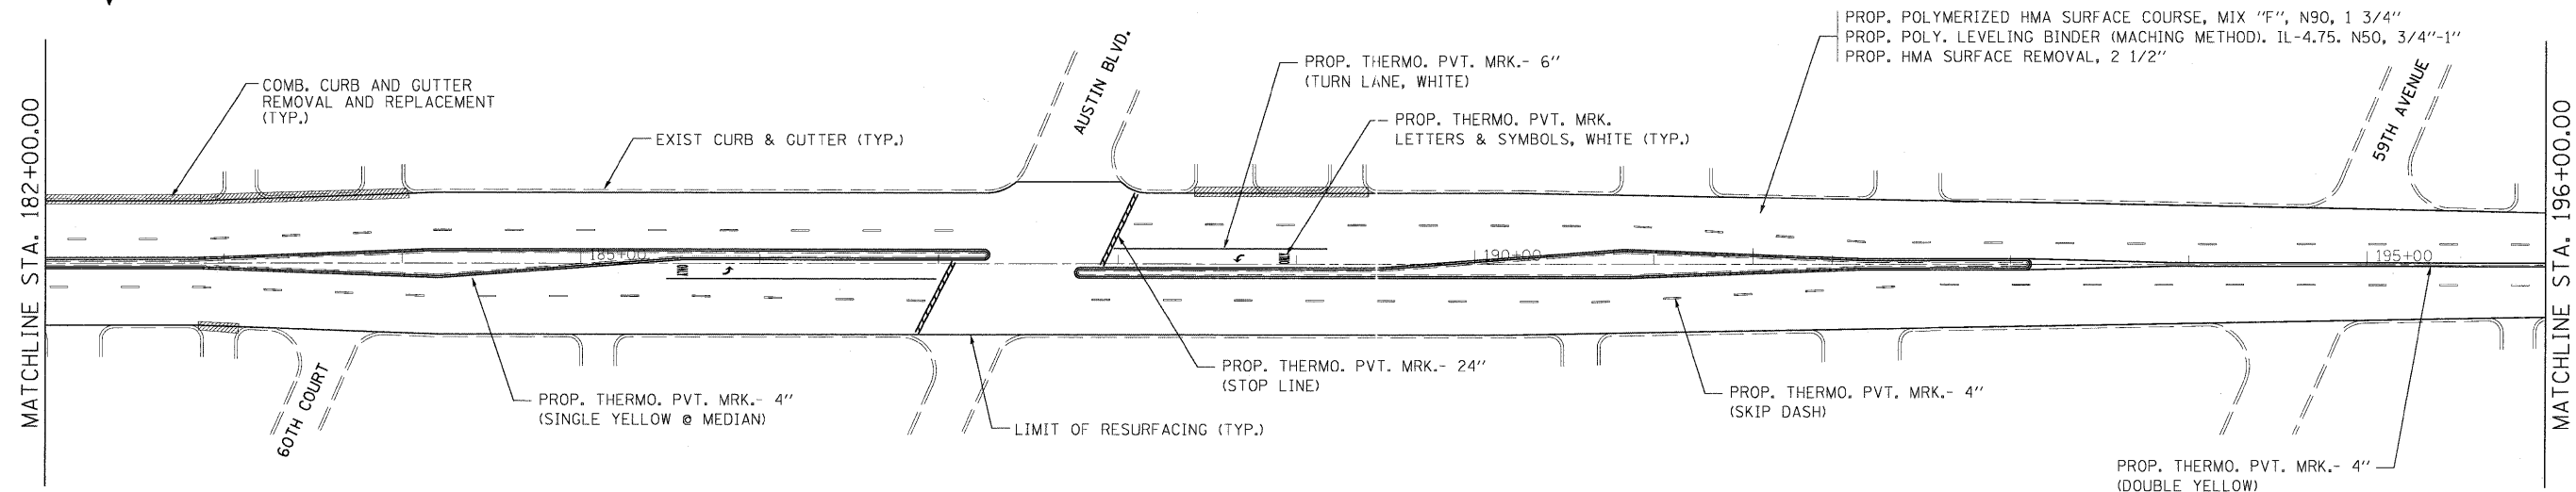

US 34 - OGDEN AVENUE

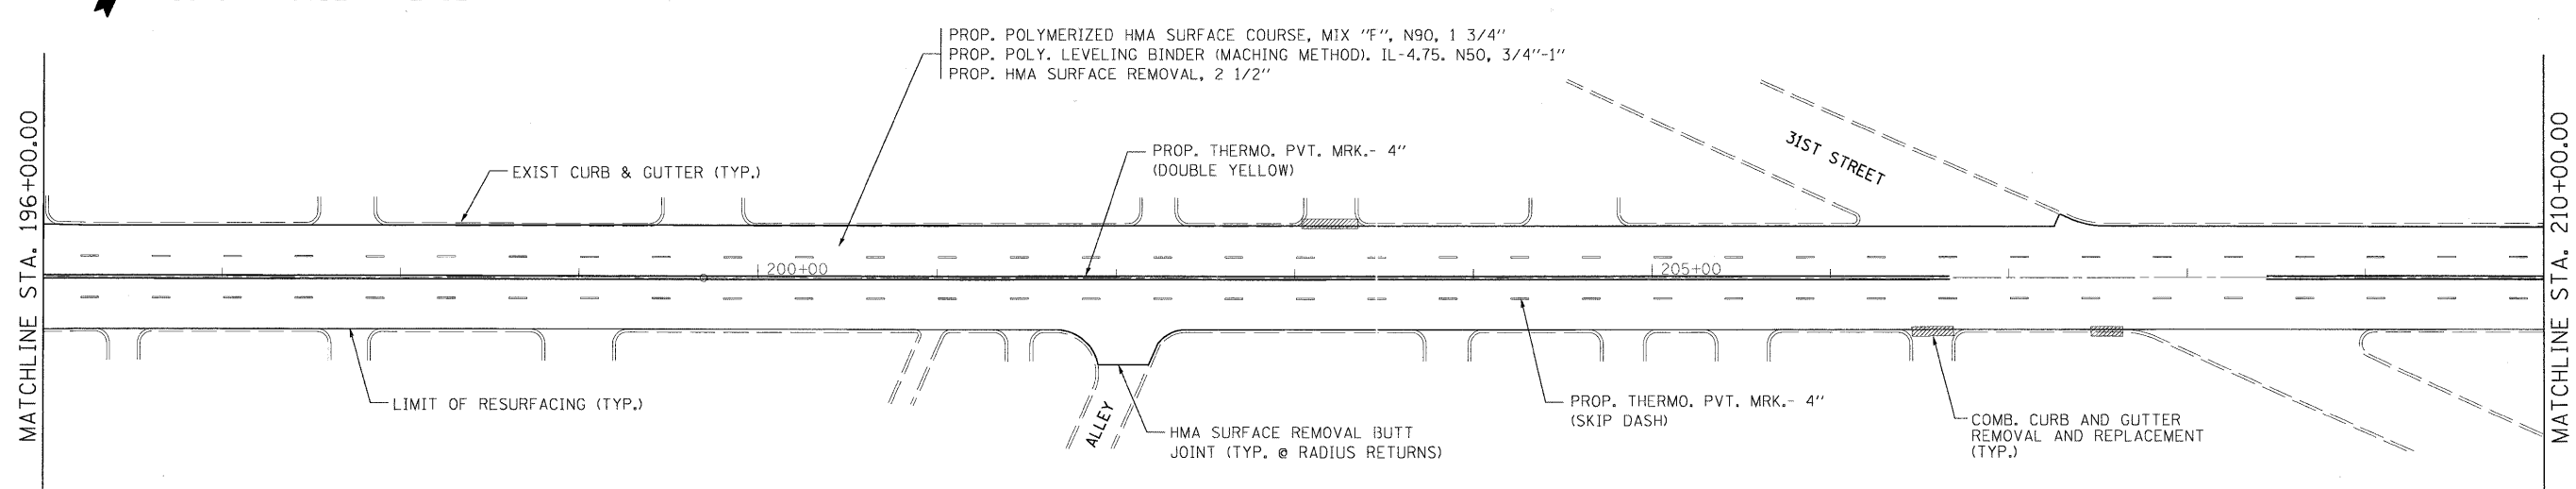

US 34 - OGDEN AVENUE



FILE NAME = ...\\plens\p1n59707pp&mrk4.dgn

USER NAME = akoesche11
 DESIGNED - AJK
 DRAWN - AJK
 CHECKED - JAS
 PLOT DATE = 4/21/2009

REVISED -
 REVISED -
 REVISED -
 REVISED -

**STATE OF ILLINOIS
 DEPARTMENT OF TRANSPORTATION**

**ROADWAY AND PAVEMENT MARKING PLANS
 US 34 (OGDEN AVE) - IL 43 (HARLEM AVE) TO IL 50 (CICERO AVE)**

F.A.P. RTE.	SECTION	COUNTY	TOTAL SHEETS	SHEET NO.
311	7-RY-1RS-1	COOK	21	8
FED. ROAD DIST. NO.			ILLINOIS FED. AID PROJECT	

SCALE: 1"=50' | SHEET NO. 4 OF 6 SHEETS | STA. TO STA.

CONTRACT NO. 60H27