



US 34 - OGDEN AVENUE

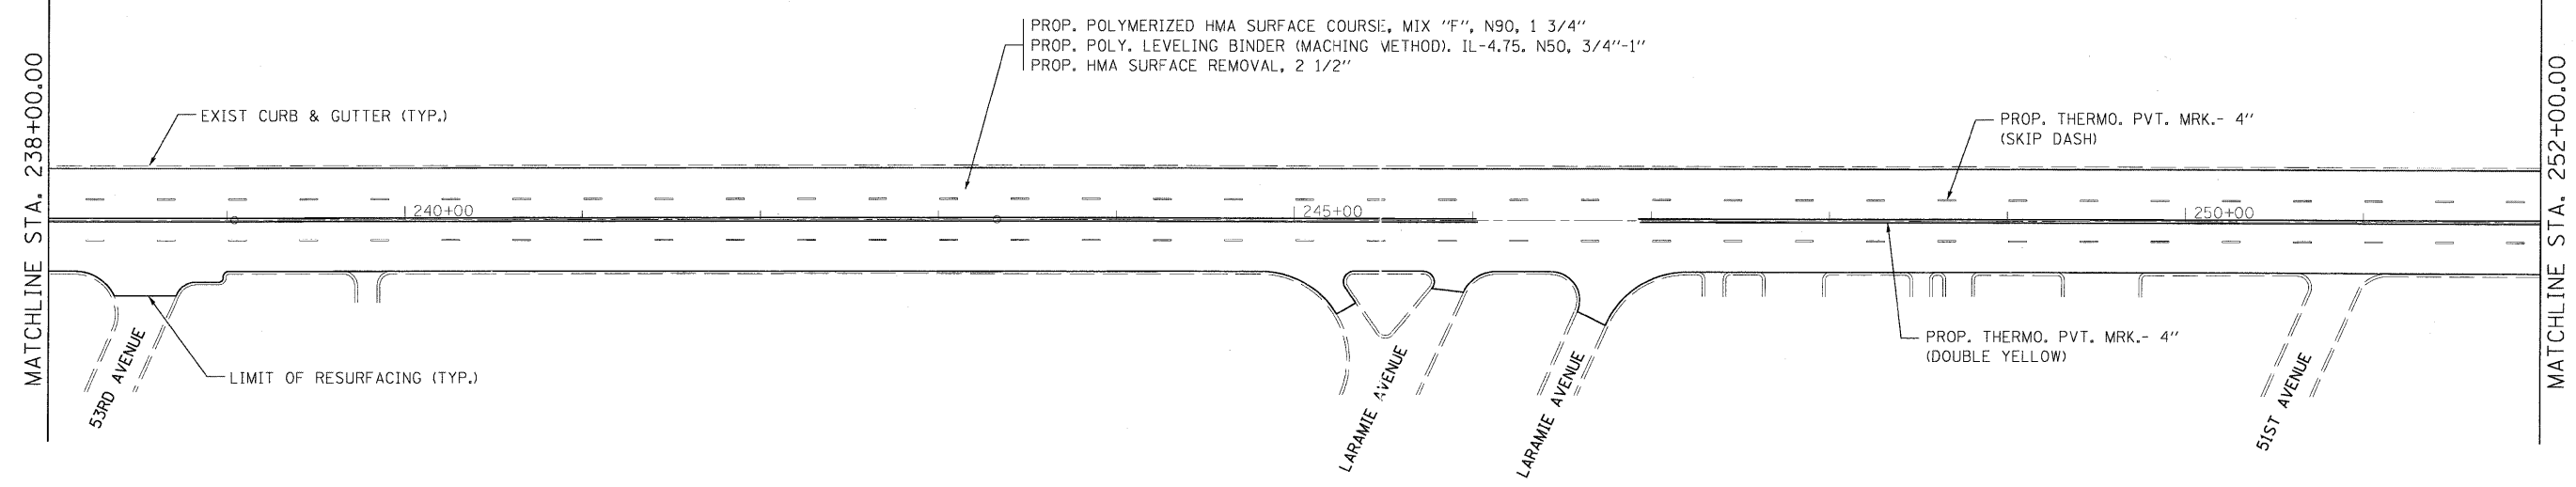

US 34 - OGDEN AVENUE

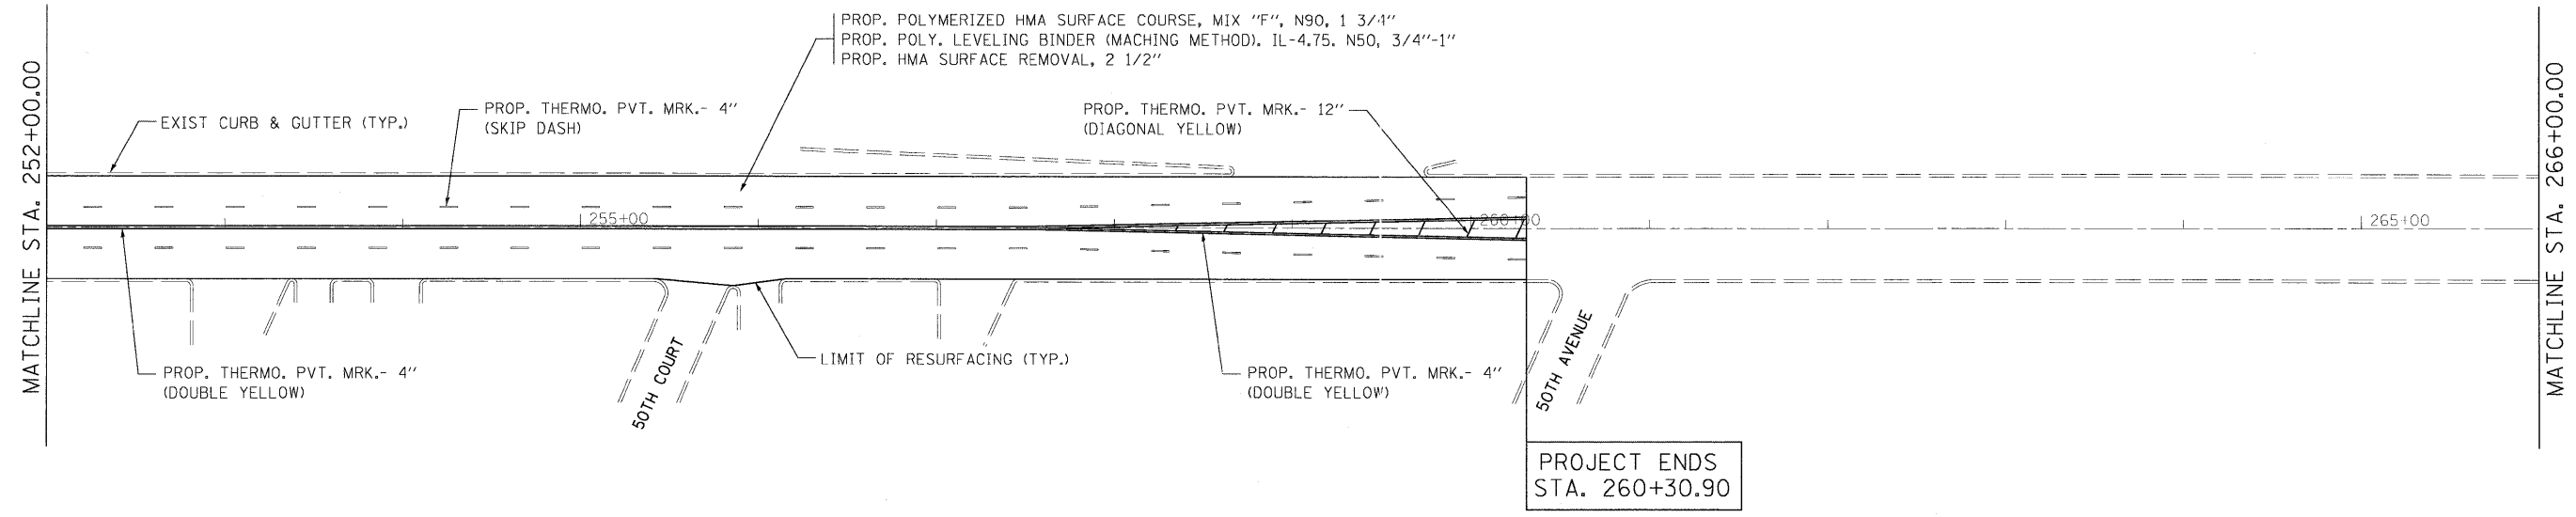

FILE NAME =  
...:\Plans\p1n59703pp&mrk6.dgn

USER NAME = akweaschell  
PLOT SCALE = 1" = 50'  
PLOT DATE = 4/21/2009

DESIGNED - AJK  
DRAWN - AJK  
CHECKED - JAS  
DATE - 4/21/2009

REVISED -  
REVISED -  
REVISED -  
REVISED -

**STATE OF ILLINOIS  
DEPARTMENT OF TRANSPORTATION**

**ROADWAY AND PAVEMENT MARKING PLANS  
US 34 (OGDEN AVE) - IL 43 (HARLEM AVE) TO IL 50 (CICERO AVE)**

SCALE: 1"=50'      SHEET NO. 6 OF 6 SHEETS      STA.      TO STA.

F.A.P. RTE.	SECTION	COUNTY	TOTAL SHEETS	SHEET NO.
311	7-RY-IRS-1	COOK	21	10
FED. ROAD DIST. NO. ILLINOIS FED. AID PROJECT			CONTRACT NO. 60H27	