



- NOTES:
1. THE CONTRACTOR SHALL CONDUCT THE PAVEMENT PATCHING OPERATION PRIOR TO THE BITUMINOUS SURFACE REMOVAL OPERATION. ALL PAVEMENT PATCHING LOCATION WILL BE DETERMINED BY THE RESIDENT ENGINEER.
 2. REFER TO DISTRICT 1 TYPICAL PAVEMENT MARKINGS (TC-13) FOR ADDITIONAL INFORMATION.
 3. REFER TO DISTRICT 1 RAISED REFLECTIVE PAVEMENT MARKERS (TC-11) FOR ADDITIONAL INFORMATION.
 4. THE ENGINEER SHALL CONTACT: DEBBIE HANLON FIELD TECHNICIAN, AT (847) 438-2300 A MINIMUM OF TWO (2) WEEKS PRIOR TO START OF PROJECT FOR PLACEMENT OF PERMANENT PAVEMENT MARKINGS.

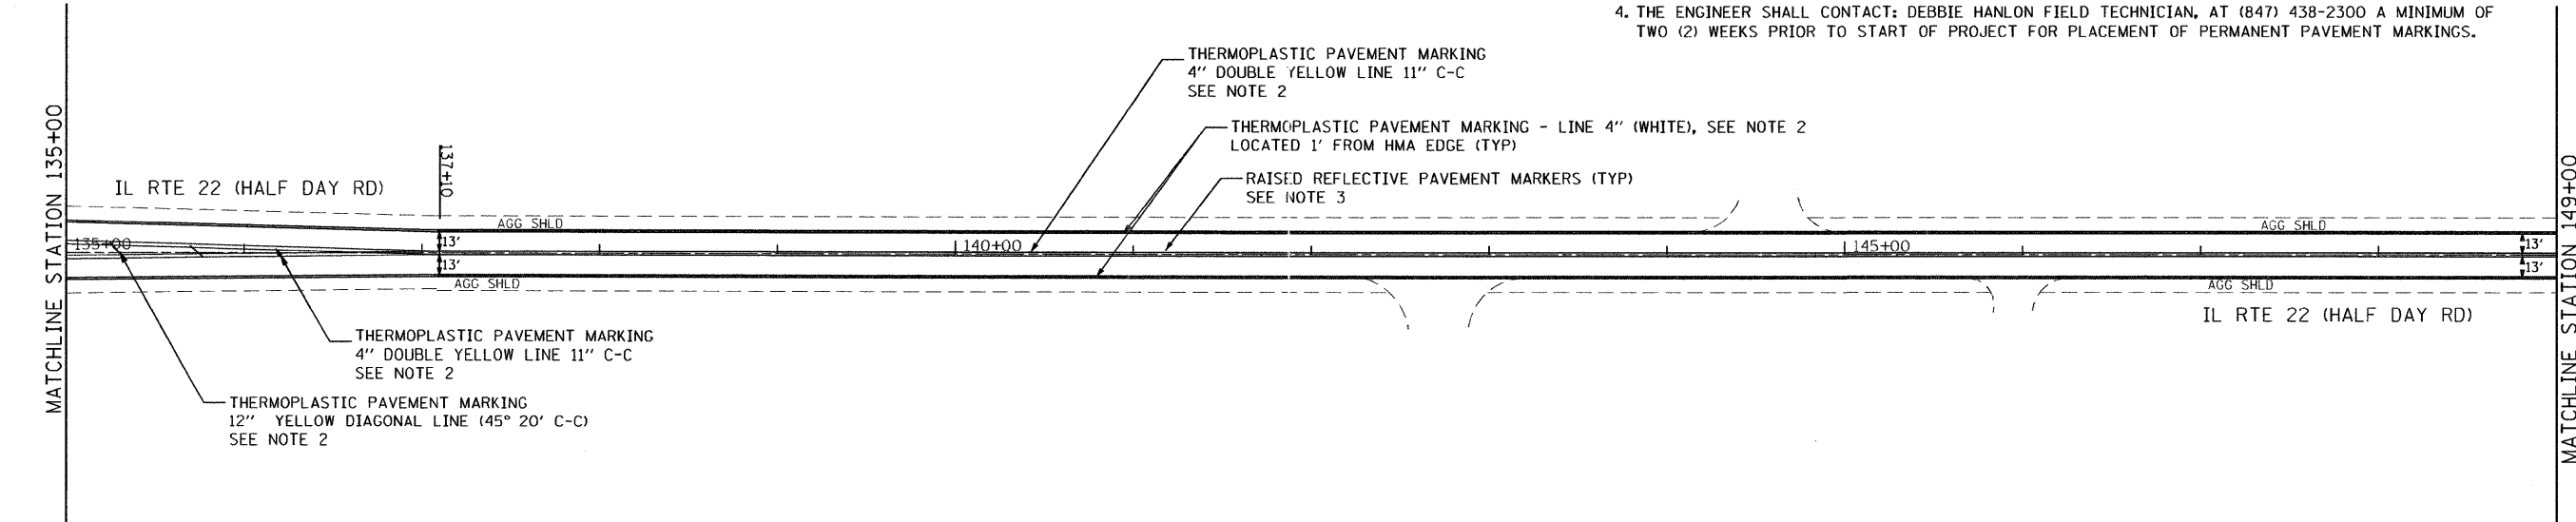

P:\2007\ME07880_Ver\Ver_Plan\Cadd\W015_IL22\Shets\Plan-sht-IL22-82.dgn
 USER NAME = Millennium Engineering



200 21ND Street, Suite 216, Lombard, IL 60148
 630.705.0110 voice, 630.839.2566 fax
 WWW.MPS-IL.COM
MILLENNIA PROFESSIONAL SERVICES

DESIGNED - TVN	REVISED -
DRAWN - TVN	REVISED -
CHECKED - RPD	REVISED -
DATE - 4/21/2009	REVISED -

STATE OF ILLINOIS
DEPARTMENT OF TRANSPORTATION

IL ROUTE 22 (HALF DAY RD)
 STORYBOOK LN /WESTMINISTER TO LANDON LN
ROADWAY & PAVEMENT MARKING PLAN
 SCALE: 1"=50' SHEET NO. OF SHEETS STA. 121+00 TO STA. 149+00

F.A.P. RTE.	SECTION	COUNTY	TOTAL SHEETS	SHEET NO.
337	20 RS-9	LAKE	22	7
CONTRACT NO. 60H28				

FED. ROAD DIST. NO. 1 [ILLINOIS] FED. AID PROJECT

PLN-02

P:\2007\ME07880_Ver\Ver_Plan\Cadd\W015_IL22\Shets\Plan-sht-IL22-82.dgn