
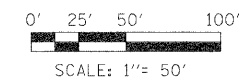


**NOTES:**

1. ALL PAVEMENT PATCHING, COMBINATION CONCRETE CURB AND GUTTER REPLACEMENT, AND DRIVEWAY REMOVAL & REPLACEMENT 1.5 FT. LOCATIONS SHALL BE DETERMINED BY THE ENGINEER IN THE FIELD.
2. LOCATIONS FOR DRAINAGE STRUCTURES TO BE CLEANED SHALL BE DETERMINED BY THE ENGINEER IN THE FIELD.
3. IN ADDITION TO FIELD REVIEW AND AERIAL DATA, PLAN DIMENSIONS AND DETAILS RELATIVE TO THE EXISTING FACILITIES HAVE BEEN TAKEN FROM EXISTING PLANS AND ARE SUBJECT TO CONSTRUCTION VARIATIONS. IT SHALL BE THE CONTRACTOR'S RESPONSIBILITY TO VERIFY SUCH DEMENSIONS AND DETAILS IN THE FIELD. SUCH VARIATIONS SHALL NOT BE A CAUSE FOR ADDITIONAL COMPENSATION DUE TO A CHANGE IN THE SCOPE OF THE WORK. HOWEVER, THE CONTRACTOR WILL BE PAID FOR THE QUANTITY ACTUALLY FURNISHED AT THE BID PRICE FOR THE WORK.
4. THE LOCATION AND CONFIGURATION OF ALL EXISTING PAVEMENT MARKINGS, INCLUDING NO PASSING ZONES, WILL BE NOTED PRIOR TO RESURFACING AND REPLACED IN THE SAME LOCATIONS AFTER RESURFACING. COST TO BE INCLUDED IN THE REPLATED PAVEMENT MARKING PAY ITEMS.

**LEGEND**

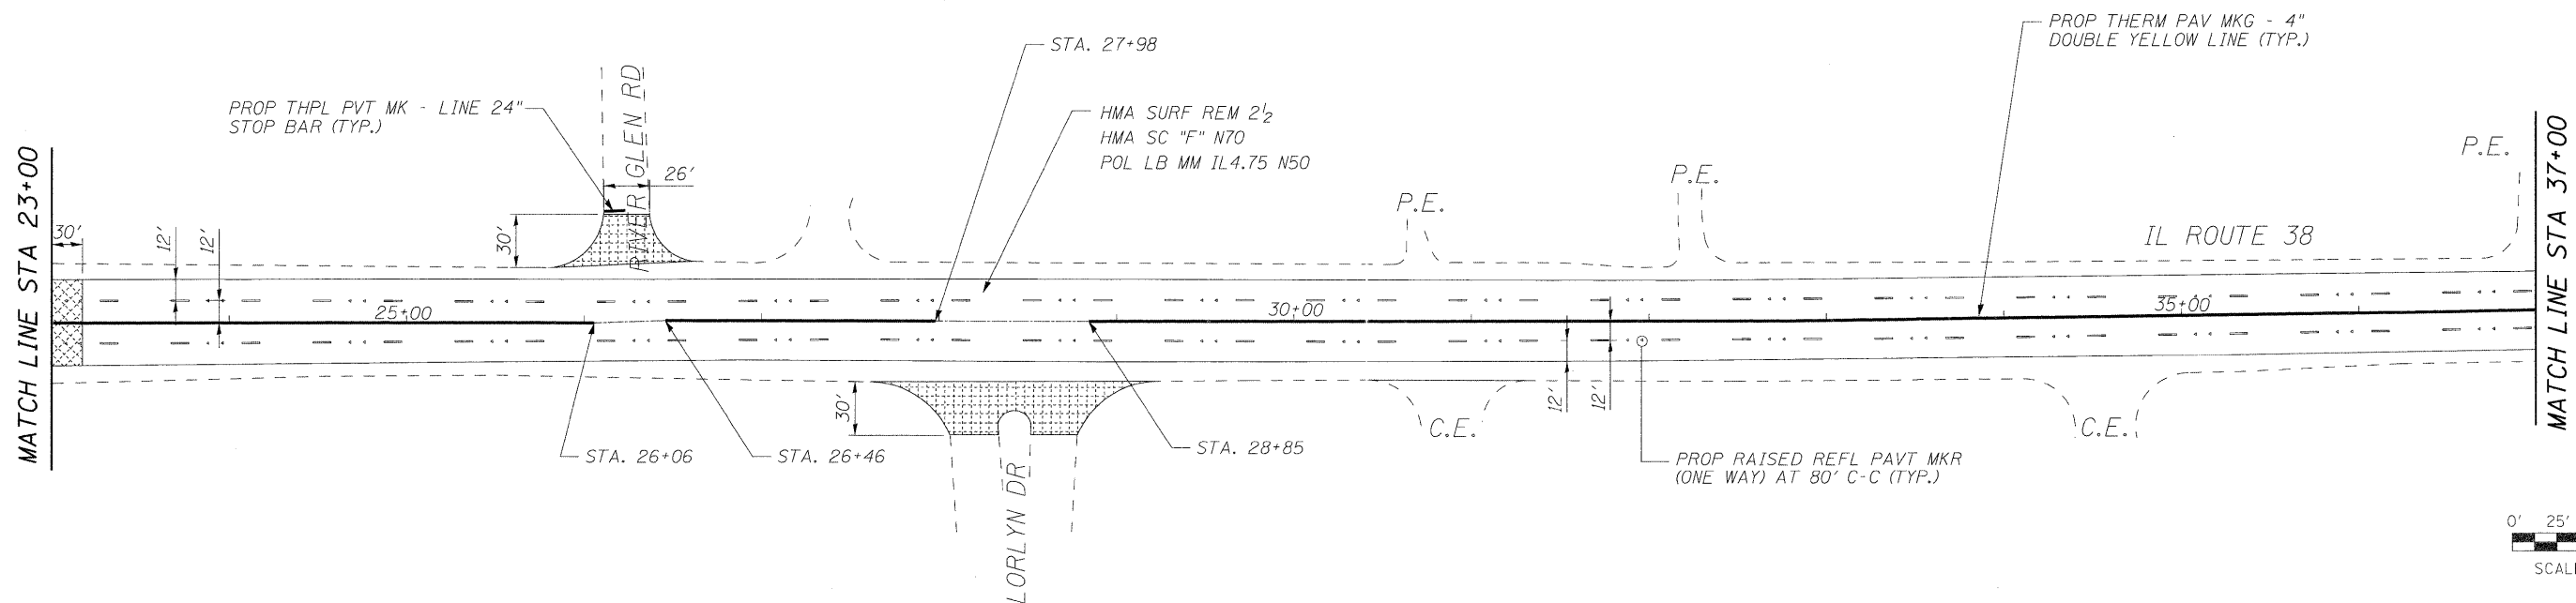

**LONCO, INC.**  
CONSULTING ENGINEERS  
1560 WALL STREET, SUITE 222  
NAPERVILLE, ILLINOIS 60563 PH: (630) 577-9100

USER NAME = #USER#	DESIGNED - MJY	REVISED -
PLDT SCALE = #SCALE#	DRAWN - ZDA & ST	REVISED -
PLDT DATE = #DATE#	CHECKED - MJY	REVISED -
	DATE - 04/22/2009	REVISED -

**STATE OF ILLINOIS  
DEPARTMENT OF TRANSPORTATION**

**PAVING & PAVEMENT MARKING PLAN  
ILL 38 ROOSEVELT RD.**

SCALE: 1" = 50' SHEET NO. 5 OF 22 SHEETS STA. 17+00 TO STA. 37+00

F.A.P. RTE. 347	SECTION (G & 2) Y-RS-7	COUNTY DUPAGE	TOTAL SHEETS 22	SHEET NO. 5
D-91-601-09		CONTRACT NO. 60H31		
FED. ROAD DIST. NO. [ILLINOIS] FED. AID PROJECT				