


- SYMBOLS LEGEND**
- ◆ RAISED REFLECTIVE PAVEMENT MARKER (TWO - WAY AMBER)
  - ◀ RAISED REFLECTIVE PAVEMENT MARKER (ONE - WAY AMBER)
  - ◄ RAISED REFLECTIVE PAVEMENT MARKER (ONE - WAY CRYSTAL)

NOTE: EXISTING BARRIER MEDIAN AT RAND ROAD APPROACHES TO REMAIN

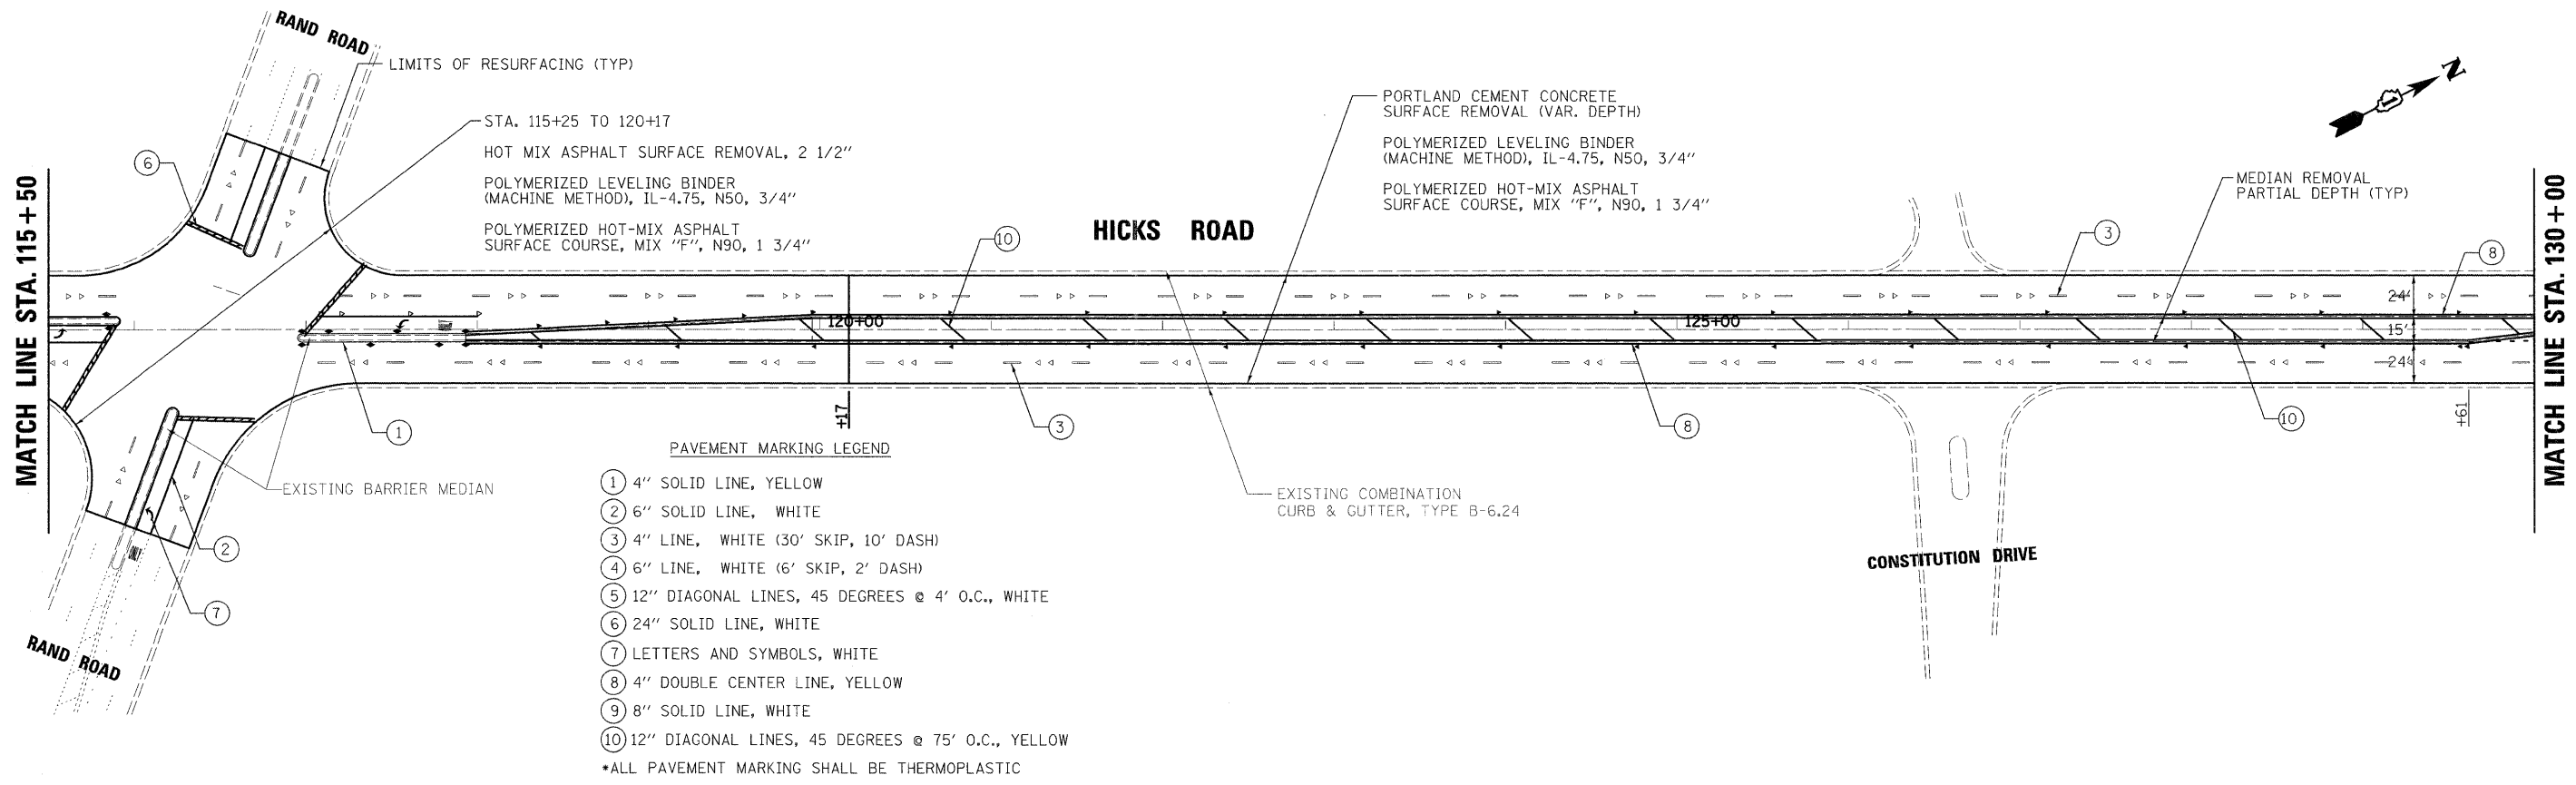

- PAVEMENT MARKING LEGEND**
- ① 4" SOLID LINE, YELLOW
  - ② 6" SOLID LINE, WHITE
  - ③ 4" LINE, WHITE (30' SKIP, 10' DASH)
  - ④ 6" LINE, WHITE (6' SKIP, 2' DASH)
  - ⑤ 12" DIAGONAL LINES, 45 DEGREES @ 4' O.C., WHITE
  - ⑥ 24" SOLID LINE, WHITE
  - ⑦ LETTERS AND SYMBOLS, WHITE
  - ⑧ 4" DOUBLE CENTER LINE, YELLOW
  - ⑨ 8" SOLID LINE, WHITE
  - ⑩ 12" DIAGONAL LINES, 45 DEGREES @ 75' O.C., YELLOW
- \*ALL PAVEMENT MARKING SHALL BE THERMOPLASTIC

PLOT DATE = 4/21/2009  
 FILE NAME = k:\11225514\hicks - road\road\hicks\hicks Plan 04.dgn  
 PLOT SCALE = 1"=50'  
 MODEL NAME = G:\road\



200 West Front Street  
Wheaton, IL 60187

DESIGNED - MAK	REVISED -
DRAWN - JMT	REVISED -
CHECKED - BLB	REVISED -
DATE - 4/21/2009 1:38:50 PM	REVISED -

**STATE OF ILLINOIS  
DEPARTMENT OF TRANSPORTATION**

**IL RTE 53 (HICKS RD)**

**ROADWAY AND  
PAVEMENT MARKING PLAN**

SCALE: 1"=50' SHEET NO. OF 26 SHEETS STA.101+50 TO STA.130+00

F.A.P. RTE. 2592	SECTION 531 RS-2	COUNTY COOK	TOTAL SHEETS 26	SHEET NO. 8
CONTRACT NO.60H34				
FED. ROAD DIST. NO. 1 ILLINOIS FED. AID PROJECT				