
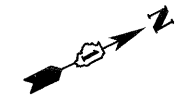


SYMBOLS LEGEND

- ◆ RAISED REFLECTIVE PAVEMENT MARKER (TWO - WAY AMBER)
- ◆ RAISED REFLECTIVE PAVEMENT MARKER (ONE - WAY AMBER)
- ◆ RAISED REFLECTIVE PAVEMENT MARKER (ONE - WAY CRYSTAL)

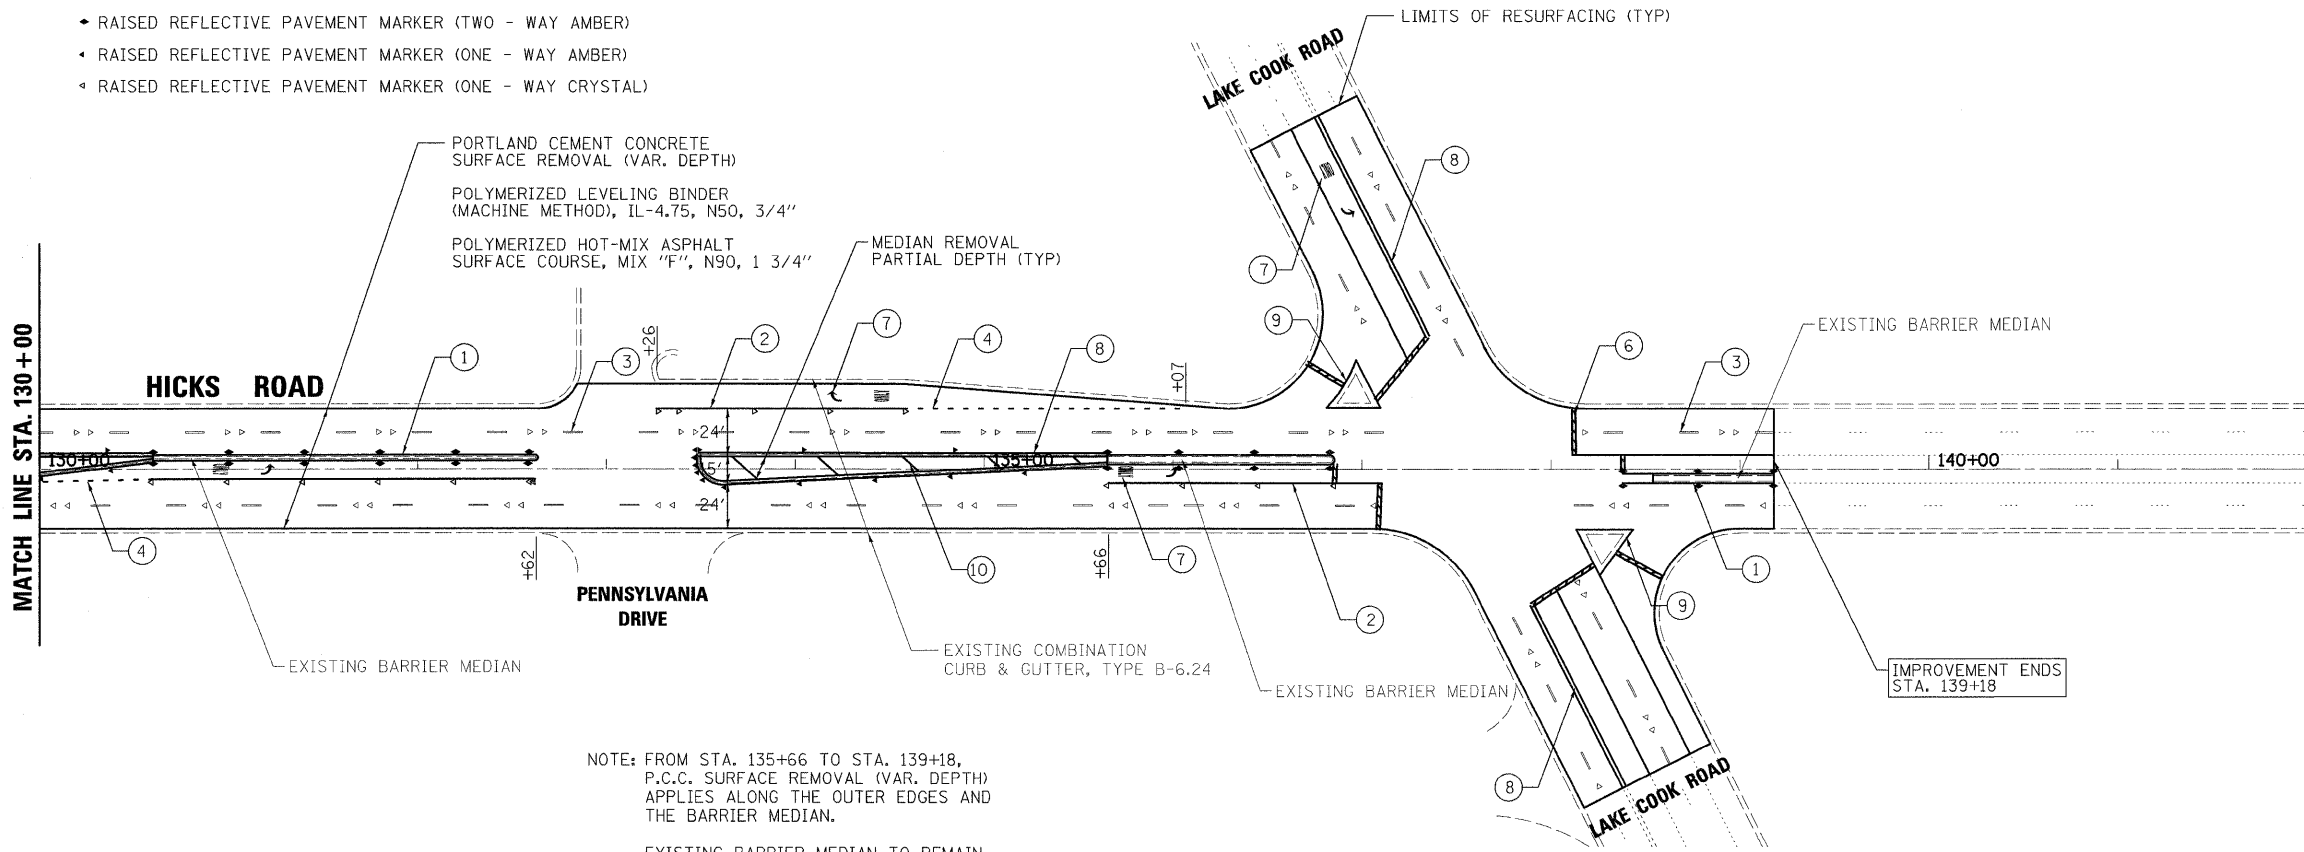

PAVEMENT MARKING LEGEND

- ① 4" SOLID LINE, YELLOW
 - ② 6" SOLID LINE, WHITE
 - ③ 4" LINE, WHITE (30' SKIP, 10' DASH)
 - ④ 6" LINE, WHITE (6' SKIP, 2' DASH)
 - ⑤ 12" DIAGONAL LINES, 45 DEGREES @ 4' O.C., WHITE
 - ⑥ 24" SOLID LINE, WHITE
 - ⑦ LETTERS AND SYMBOLS, WHITE
 - ⑧ 4" DOUBLE CENTER LINE, YELLOW
 - ⑨ 8" SOLID LINE, WHITE
 - ⑩ 12" DIAGONAL LINES, 45 DEGREES @ 75' O.C., YELLOW
- *ALL PAVEMENT MARKING SHALL BE THERMOPLASTIC

NOTE: FROM STA. 135+66 TO STA. 139+18, P.C.C. SURFACE REMOVAL (VAR. DEPTH) APPLIES ALONG THE OUTER EDGES AND THE BARRIER MEDIAN.
 EXISTING BARRIER MEDIAN TO REMAIN.

PLOT DATE = 4/21/2009
 FILE NAME = K:\11225514\hicks_road\cad\sheet\hicks_Plan_05.dgn
 SCALE = 1:50
 USER = jmt
 MODEL = Default



200 West Front Street
 Wheaton, IL 60187

DESIGNED - MAK	REVISED -
DRAWN - JMT	REVISED -
CHECKED - BLB	REVISED -
DATE - 4/21/2009 1:38:50 PM	REVISED -

**STATE OF ILLINOIS
 DEPARTMENT OF TRANSPORTATION**

IL RTE 53 (HICKS RD)

**ROADWAY AND
 PAVEMENT MARKING PLAN**

SCALE: 1"=50' SHEET NO. OF 26 SHEETS STA.130+00 TO STA.END

F.A.P. RTE.	SECTION	COUNTY	TOTAL SHEETS	SHEET NO.
2592	531 RS-2	COOK	26	9
CONTRACT NO.60H34				
FED. ROAD DIST. NO. 1 ILLINOIS FED. AID PROJECT				