


TRAFFIC SIGNAL LEGEND

| | PROPOSED | EXISTING |
|---|----------|----------|
| DETECTOR LOOP | | |
| SIGNAL HEAD | | |
| G.S. CONDUIT IN TRENCH OR PUSHED | | |
| SIGNAL HEAD WITH BACKPLATE | | |
| RACEWAY FOR MAGNETIC DETECTOR, TYPE I OR II | | |
| VEHICLE DETECTOR, NON-COMPENSATED MAGNETIC TYPE | | |

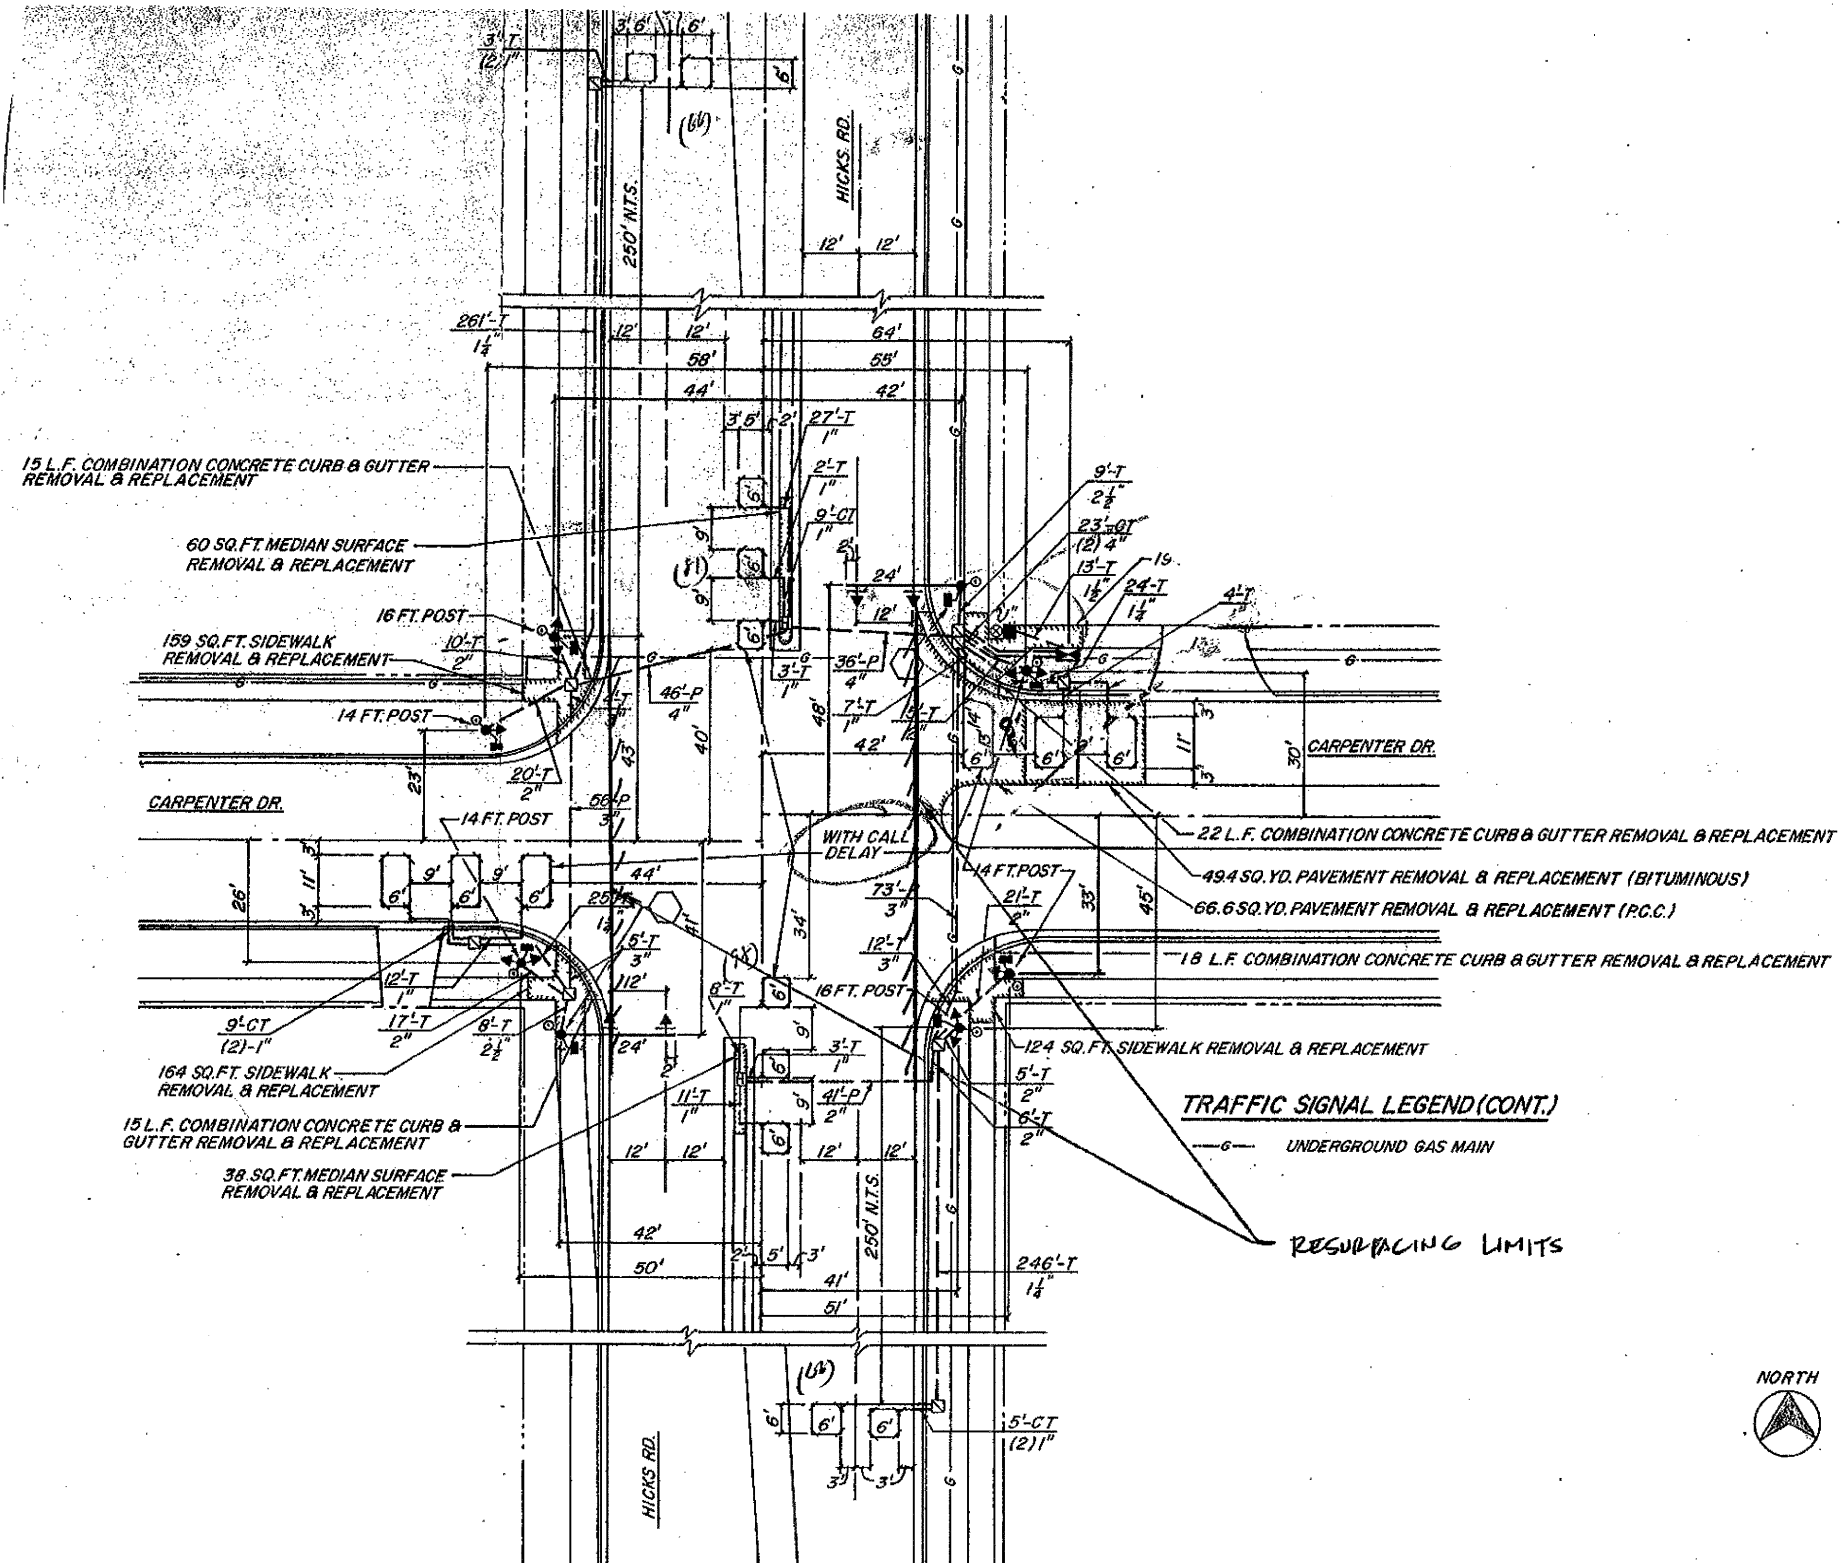

TRAFFIC SIGNAL LEGEND (CONT.)

— 6 — UNDERGROUND GAS MAIN

RESURFACING LIMITS



THIS PLAN IS FOR THE SOLE PURPOSE OF DETECTOR LOOP REPLACEMENTS ONLY

REPLACE ALL DETECTOR LOOPS AS SHOWN (WITHIN THE RESURFACING LIMITS)

| CODE | QUANTITY | UNIT | ITEM |
|----------|----------|------|----------------------------|
| 86600600 | 311 | FOOT | DETECTOR LOOP, REPLACEMENT |

| | | | | | | | | | | | |
|---|----------------------------|----------------|-----------|---|--|---|----------|--------|--------------|-----------|--|
| FILE NAME = | USER NAME = kentphixoybc | DESIGNED - BCK | REVISED - | STATE OF ILLINOIS DEPARTMENT OF TRANSPORTATION | DISTRICT ONE - DETECTOR LOOP REPLACEMENT HICKS ROAD @ CARPENTER DRIVE | F.A. RTE. | SECTION | COUNTY | TOTAL SHEETS | SHEET NO. | |
| 01\pwwork\KPH\00T\KANTHAPHIXAYBC\081126 | 4\traffic.legend.v7.dgn | DRAWN - BCK | REVISED - | | | 2592 | 531 RS-2 | Cook | 26 | 10 | |
| | PLOT SCALE = 3/4" = 1' IN. | CHECKED - OAD | REVISED - | | | CONTRACT NO. | | | | | |
| | PLOT DATE = 4/3/2009 | DATE - | REVISED - | | | FED. ROAD DIST. NO. ILLINOIS FED. AID PROJECT | | | | | |