


- LEGEND**
- ① 2-(4") YELLOW @ 11" C-C
 - ② (4") YELLOW EDGE LINE
 - ③ (4") YELLOW LANE LINE 10' DASH 30' SKIP
 - ④ (6") WHITE TURN LANE
 - ⑤ (24") STOP LINES
 - ⑥ (12") YELLOW DIAGONALS
 - ⑦ (4") WHITE LINE
 - ⑧ LETTERS AND SYMBOLS

NOTES:

RAISED REFLECTIVE PAVEMENT MARKERS SHALL BE IN ACCORDANCE WITH THE DISTRICT ONE "TYPICAL APPLICATIONS RAISED REFLECTIVE PAVEMENT MARKERS (SNOW-PLOW RESISTANT) DETAILS"

MILLING AND RESURFACING THROUGH INTERSECTIONS IS ASSUMED TO PROCEED ALONG EDGE OF ILL 102 PAVEMENT UNLESS BUTT JOINTS ARE SHOWN ON CROSS STREETS.

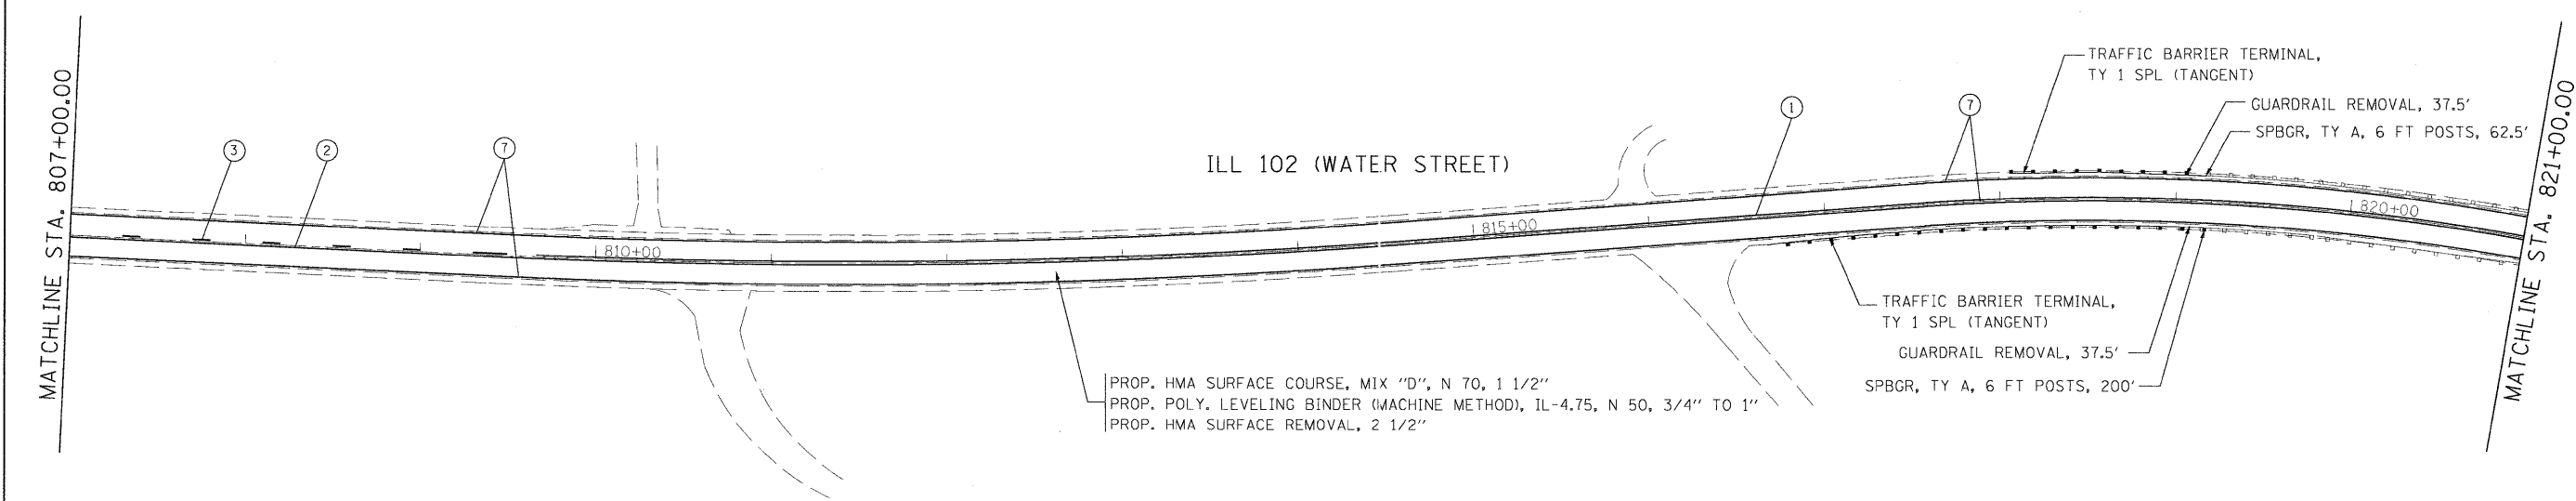

PROP. HMA SURFACE COURSE, MIX "D", N 70, 1 1/2"
 PROP. POLY. LEVELING BINDER (MACHINE METHOD), IL-4.75, N 50, 3/4" TO 1"
 PROP. HMA SURFACE REMOVAL, 2 1/2"

FILE NAME = ...Plans\pln60789pp&mrk4.dgn

USER NAME = mooleman
 PLOT SCALE = 1" = 50'
 PLOT DATE = 4/21/2009

DESIGNED - MAC
 DRAWN - IS
 CHECKED - JJT
 DATE - 4/20/09

REVISED -
 REVISED -
 REVISED -
 REVISED -

**STATE OF ILLINOIS
 DEPARTMENT OF TRANSPORTATION**

**ROADWAY & PAVEMENT MARKING PLANS
 ILL 102 (WATER STREET) - RYAN STREET TO TO OLD CHICAGO ROAD**

SCALE: 1" = 50' SHEET NO. OF 30 SHEETS STA. 793+00 TO STA. 821+00

F.A.P. RTE.	SECTION	COUNTY	TOTAL SHEETS	SHEET NO.
631	111 N-RS-1	WILL	30	8
FED. ROAD DIST. NO. 1 ILLINOIS FED. AID PROJECT				

CONTRACT NO. 60H37