


LEGEND

- ① 2-(4") YELLOW @ 11" C-C
- ② (4") YELLOW EDGE LINE
- ③ (4") YELLOW LANE LINE 10' DASH 30' SKIP
- ④ (6") WHITE TURN LANE
- ⑤ (24") STOP LINES
- ⑥ (12") YELLOW DIAGONALS
- ⑦ (4") WHITE LINE
- ⑧ LETTERS AND SYMBOLS

NOTES:

RAISED REFLECTIVE PAVEMENT MARKERS SHALL BE IN ACCORDANCE WITH THE DISTRICT ONE "TYPICAL APPLICATIONS RAISED REFLECTIVE PAVEMENT MARKERS (SNOW-PLOW RESISTANT) DETAILS"

MILLING AND RESURFACING THROUGH INTERSECTIONS IS ASSUMED TO PROCEED ALONG EDGE OF IL 102 PAVEMENT UNLESS BUTT JOINTS ARE SHOWN ON CROSS STREETS.

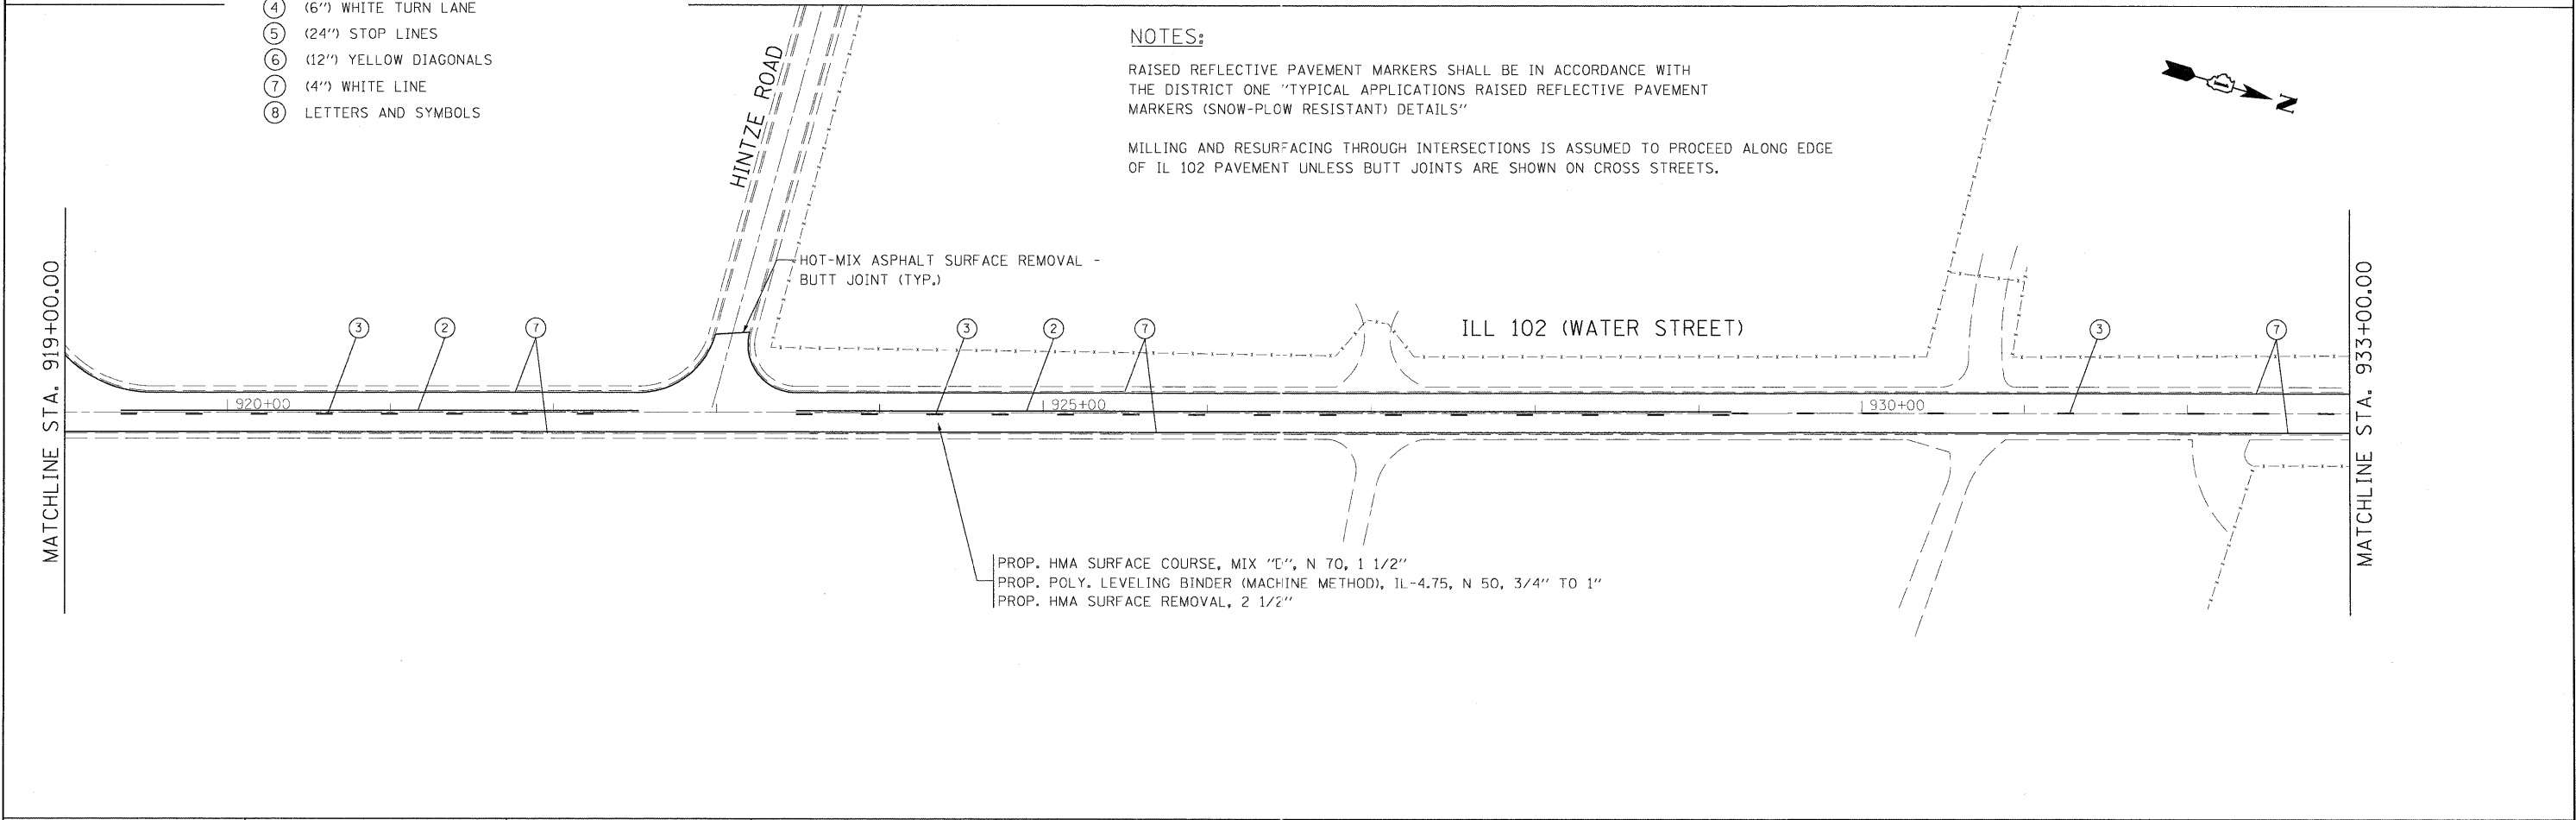

FILE NAME *	USER NAME * mooleman	DESIGNED - MAC	REVISED -	STATE OF ILLINOIS DEPARTMENT OF TRANSPORTATION	ROADWAY & PAVEMENT MARKING PLANS ILL 102 (WATER STREET) - RYAN STREET TO TO OLD CHICAGO ROAD			F.A.P. RTE. 631	SECTION 111 N-RS-1	COUNTY WILL	TOTAL SHEETS 30	SHEET NO. 12
...\\Plans\pin6078\pp&mrk8.dgn		DRAWN - IS	REVISED -		SCALE: 1" = 50'	SHEET NO.	OF 30 SHEETS	STA. 905+00	TO STA. 933+00	CONTRACT NO. 60H37		
		CHECKED - JJT	REVISED -		FED. ROAD DIST. NO. 1 ILLINOIS FED. AID PROJECT							
		DATE - 4/20/09	REVISED -									