


- LEGEND**
- ① 2-(4") YELLOW @ 11" C-C
 - ② (4") YELLOW EDGE LINE
 - ③ (4") YELLOW LANE LINE 10' DASH 30' SKIP
 - ④ (6") WHITE TURN LANE
 - ⑤ (24") STOP LINES
 - ⑥ (12") YELLOW DIAGONALS
 - ⑦ (4") WHITE LINE
 - ⑧ LETTERS AND SYMBOLS

NOTES:

RAISED REFLECTIVE PAVEMENT MARKERS SHALL BE IN ACCORDANCE WITH THE DISTRICT ONE "TYPICAL APPLICATIONS RAISED REFLECTIVE PAVEMENT MARKERS (SNOW-PLOW RESISTANT) DETAILS"

MILLING AND RESURFACING THROUGH INTERSECTIONS IS ASSUMED TO PROCEED ALONG EDGE OF ILL 102 PAVEMENT UNLESS BUTT JOINTS ARE SHOWN ON CROSS STREETS.

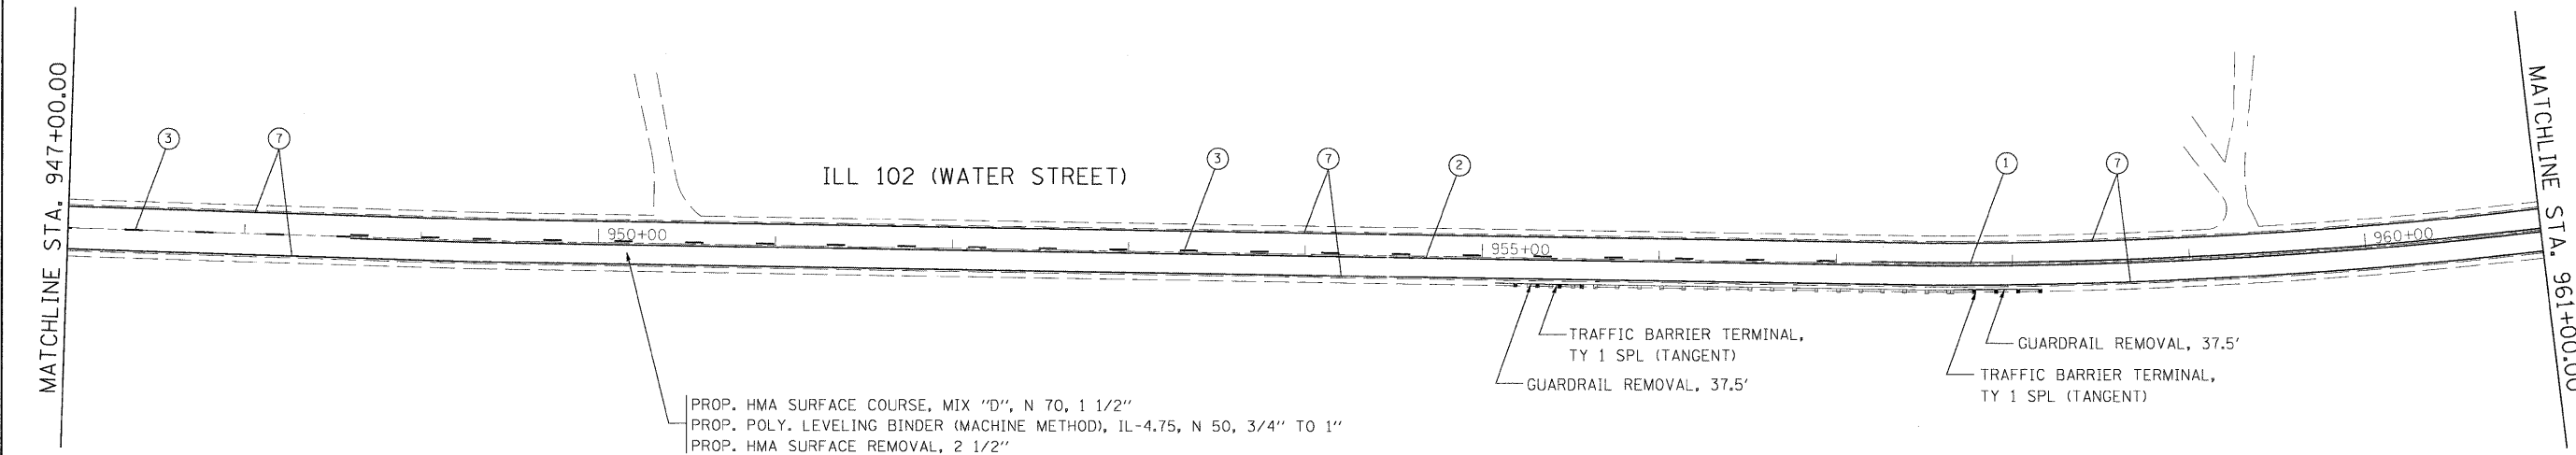

FILE NAME =
...Plans\pin60709pp&mrk9.dgn

USER NAME = moolaman
DESIGNED - MAC
DRAWN - JS
CHECKED - JJT
PLOT DATE = 4/21/2009
DATE = 4/20/09

REVISED -
REVISED -
REVISED -
REVISED -

**STATE OF ILLINOIS
DEPARTMENT OF TRANSPORTATION**

**ROADWAY & PAVEMENT MARKING PLANS
ILL 102 (WATER STREET) - RYAN STREET TO TO OLD CHICAGO ROAD**
SCALE: 1" = 50' SHEET NO. OF 30 SHEETS STA. 933+00 TO STA. 961+00

F.A.P. RTE.	SECTION	COUNTY	TOTAL SHEETS	SHEET NO.
631	111 N-RS-1	WILL	30	13
FED. ROAD DIST. NO. 1 [ILLINOIS] FED. AID PROJECT				

CONTRACT NO. 60H37