


LEGEND

- ① 2-(4") YELLOW @ 11" C-C
- ② (4") YELLOW EDGE LINE
- ③ (4") YELLOW LANE LINE 10' DASH 30' SKIP
- ④ (6") WHITE TURN LANE
- ⑤ (24") STOP LINES
- ⑥ (12") YELLOW DIAGONALS
- ⑦ (4") WHITE LINE
- ⑧ LETTERS AND SYMBOLS

NOTES:

RAISED REFLECTIVE PAVEMENT MARKERS SHALL BE IN ACCORDANCE WITH THE DISTRICT ONE "TYPICAL APPLICATIONS RAISED REFLECTIVE PAVEMENT MARKERS (SNOW-PLOW RESISTANT) DETAILS"

MILLING AND RESURFACING THROUGH INTERSECTIONS IS ASSUMED TO PROCEED ALONG EDGE OF IL 102 PAVEMENT UNLESS BUTT JOINTS ARE SHOWN ON CROSS STREETS.

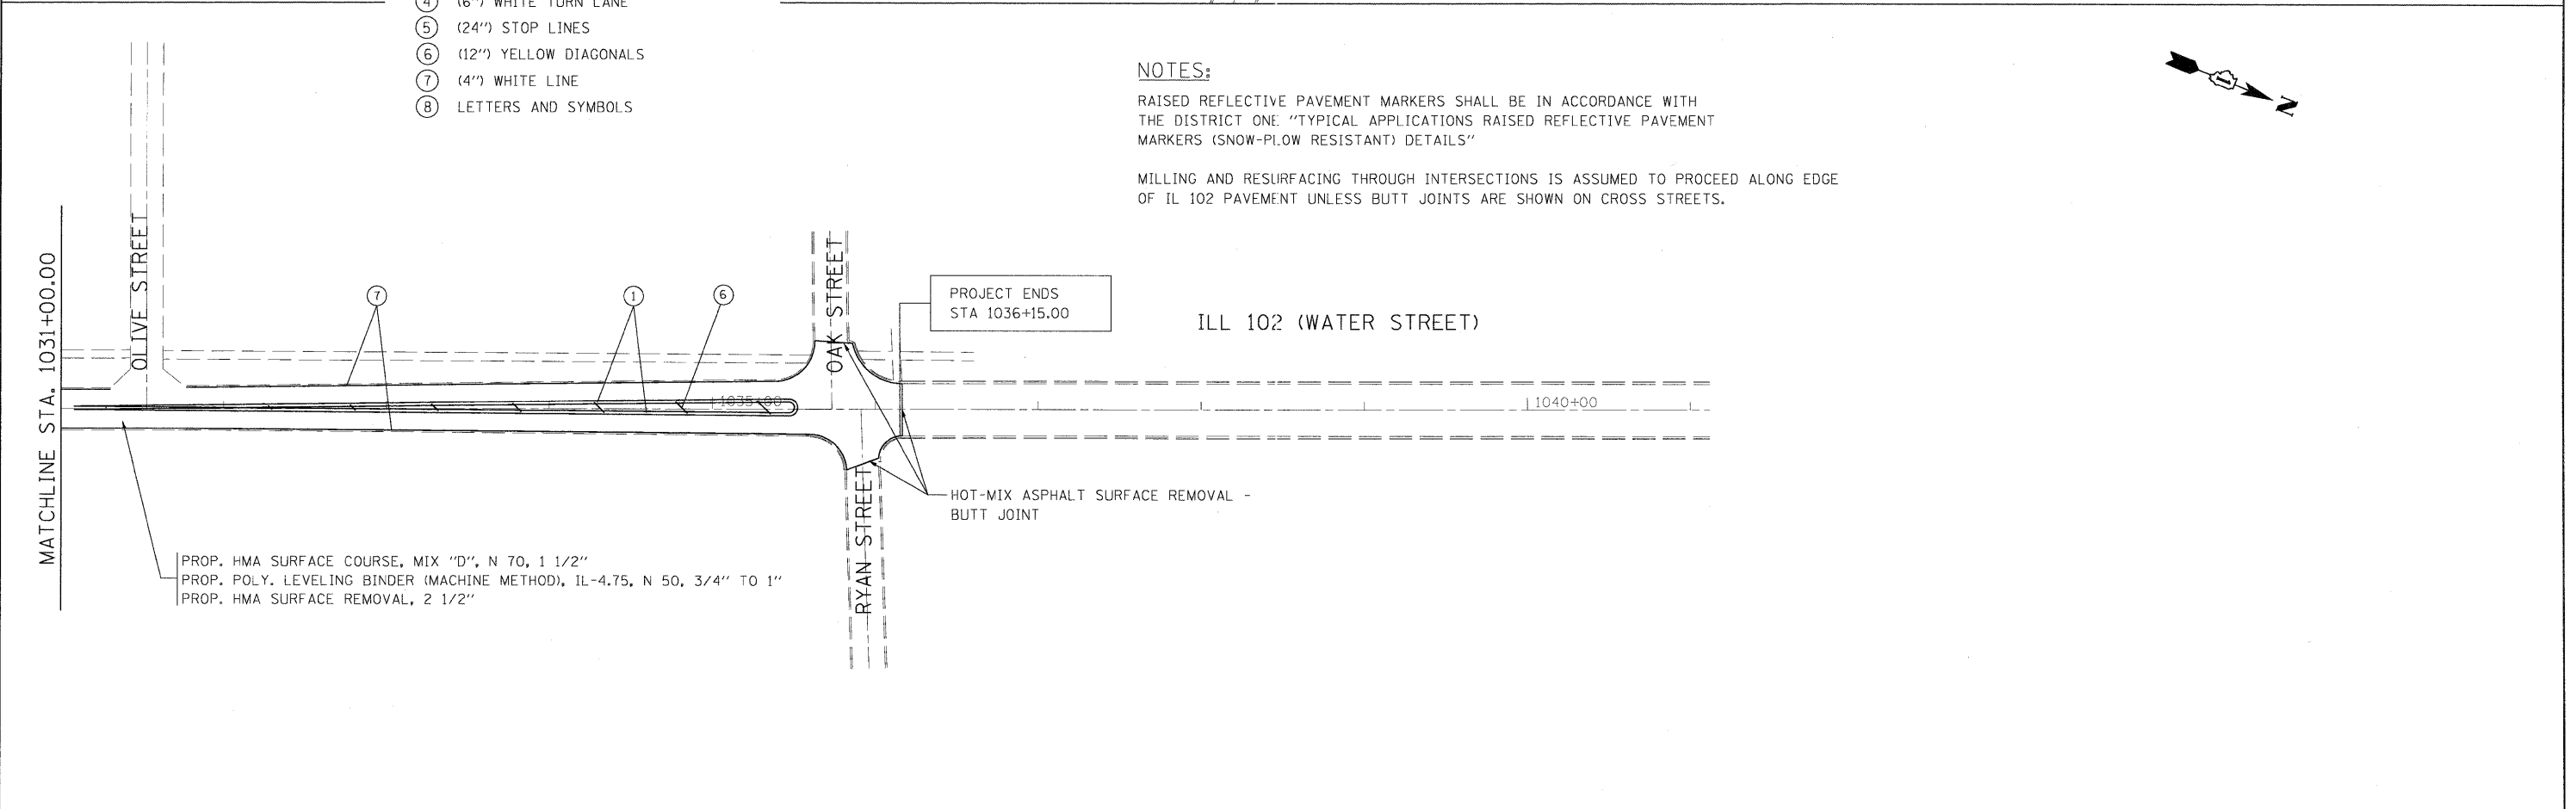

| | | | | | | | | | | | | |
|--|-----------------------|----------------|-----------|---|---|-----------|--------------|-----------------|--------------------|--------------------|-----------------|--------------|
| FILE NAME = ...Plans\p1n60789pp&m-k12.dgn | USER NAME = mcoleman | DESIGNED - MAC | REVISED - | STATE OF ILLINOIS DEPARTMENT OF TRANSPORTATION | ROADWAY & PAVEMENT MARKING PLANS ILL 102 (WATER STREET) - RYAN STREET TO TO OLD CHICAGO ROAD | | | F.A.P. RTE. 631 | SECTION 111 N-RS-1 | COUNTY WILL | TOTAL SHEETS 30 | SHEET NO. 16 |
| | PLOT SCALE = 1" = 50' | CHECKED - JJT | REVISED - | | SCALE: 1" = 50' | SHEET NO. | OF 30 SHEETS | STA. 1017+00 | TO STA. 1041+00 | CONTRACT NO. 60H37 | | |
| | PLOT DATE = 4/21/2009 | DATE = 4/20/09 | REVISED - | | FED. ROAD DIST. NO. 1 ILLINOIS FED. AID PROJECT | | | | | | | |