


**LEGEND:**

- |   |   |
|---|---|
| <p>1 THERMOPLASTIC PAVEMENT MARKING - LINE 4" (DOUBLE YELLOW SOLID LINE 11" C-C)</p> <p>2 THERMOPLASTIC PAVEMENT MARKING - LINE 4" (YELLOW SOLID LINE)</p> <p>3 THERMOPLASTIC PAVEMENT MARKING - LINE 4" (WHITE LANE LINE - 10' DASH, 30' SKIP) WITH RAISED REFLECTIVE PAVEMENT MARKERS (2 ONE-WAY CRYSTAL MARKER) (80' C-C)</p> <p>4 THERMOPLASTIC PAVEMENT MARKING - LINE 6" (WHITE SOLID LINE)</p> <p>5 THERMOPLASTIC PAVEMENT MARKING - LINE 6" (WHITE LANE LINE - 2' DASH, 6' SKIP)</p> <p>6 THERMOPLASTIC PAVEMENT MARKING - LINE 12" (YELLOW DIAGONAL LINE)</p> | <p>7 THERMOPLASTIC PAVEMENT MARKING - LINE 12" (WHITE LINE)</p> <p>8 THERMOPLASTIC PAVEMENT MARKING - LINE 24" (WHITE STOP LINE)</p> <p>9 THERMOPLASTIC PAVEMENT MARKING - LETTERS AND SYMBOLS (TYP.)</p> <p>10 RAISED REFLECTIVE PAVEMENT MARKERS (ONE-WAY AMBER MARKER) (40' C-C)</p> <p>11 RAISED REFLECTIVE PAVEMENT MARKERS (TWO-WAY AMBER MARKER) (40' C-C)</p> <p>12 RAISED REFLECTIVE PAVEMENT MARKERS (ONE-WAY CRYSTAL MARKER) (40' C-C)</p> |
|---|---|

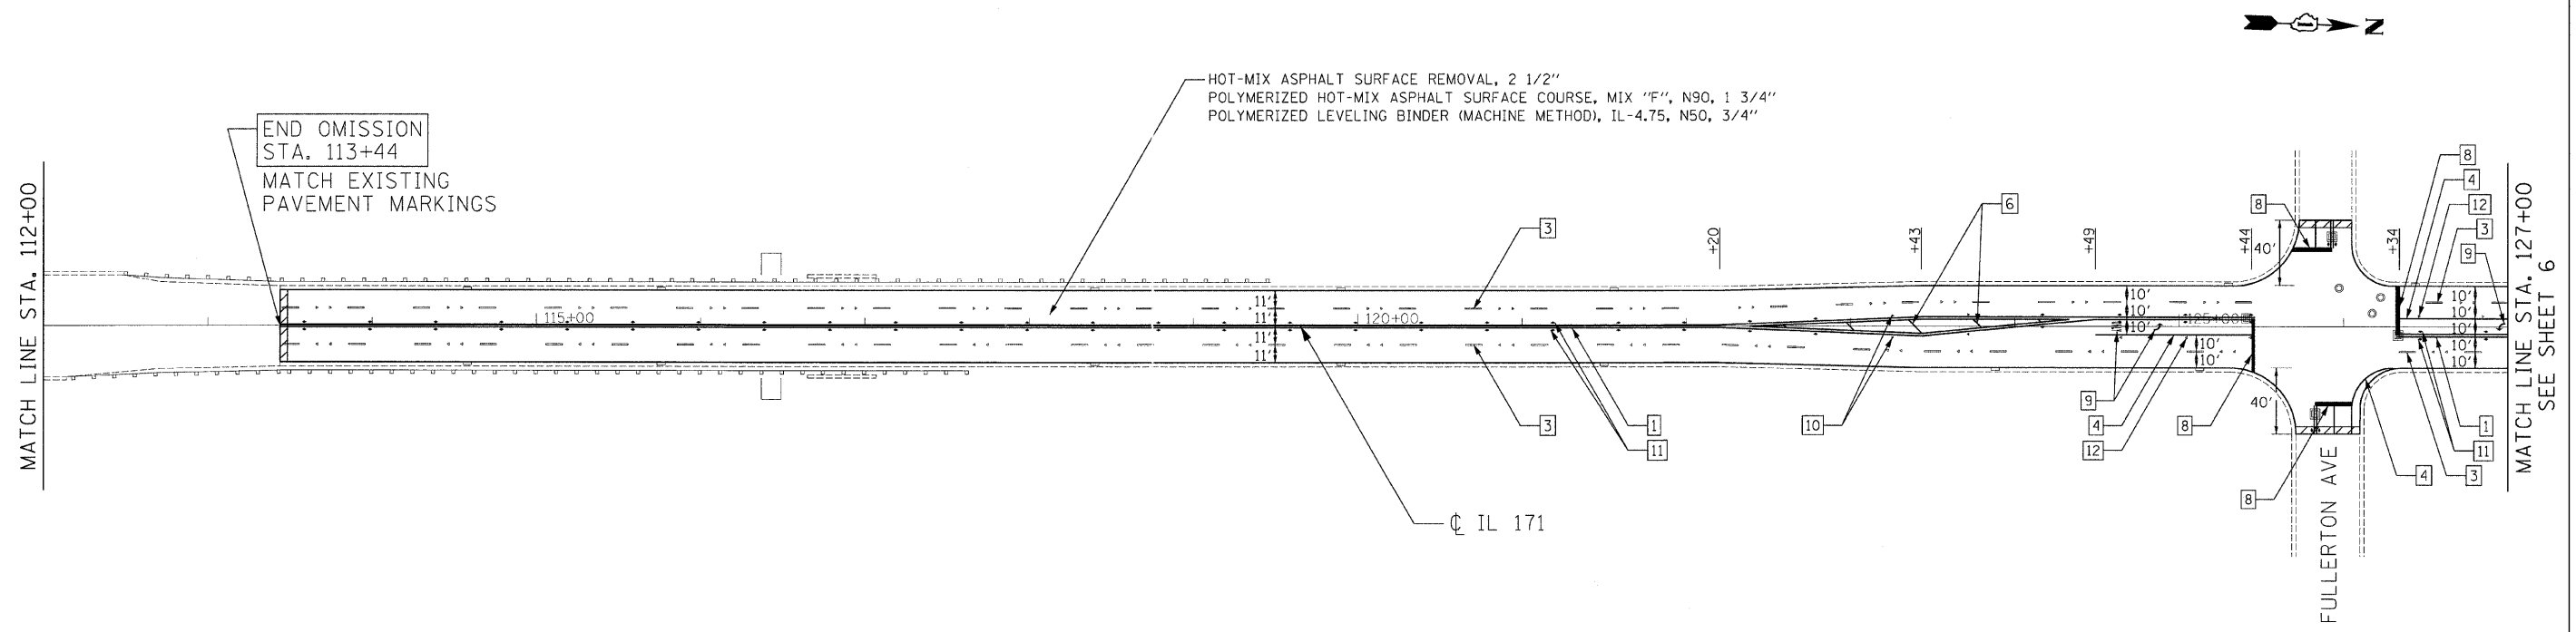

FILE NAME = m:\proj\3368\3368\_20\admsign\p-reposed\10\3368\_20-Prop01.dgn

**Ciorba Group, Inc.**  
 CONSULTING ENGINEERS  
 5507 North Cumberland Avenue, Suite 402  
 Chicago, Illinois 60658  
 Tel. 773.775.4009 Fax 773.775.4014

USER NAME = olau	DESIGNED - RJR	REVISED -
DRAWN - RJR	CHECKED - WBL	REVISIONS -
PLOT SCALE = 50,0000' / IN.	DATE - 4/22/2009	
PLOT DATE = 4/22/2009		

**STATE OF ILLINOIS  
 DEPARTMENT OF TRANSPORTATION**

**IL 171 / THATCHER AVENUE  
 DES PLAINES RIVER ROAD TO NORTH OF FOREST PRESERVE AVENUE  
 PROPOSED ROADWAY AND PAVEMENT MARKING PLAN**

SCALE: 1"=50' SHEET NO. OF 25 SHEETS STA. TO STA.

F.A.P. RTE. 372	SECTION 2009-055 RS	COUNTY COOK	TOTAL SHEETS 25	SHEET NO. 5
FED. ROAD DIST. NO. 1 ILLINOIS FED. AID PROJECT			CONTRACT NO. 60H39	