



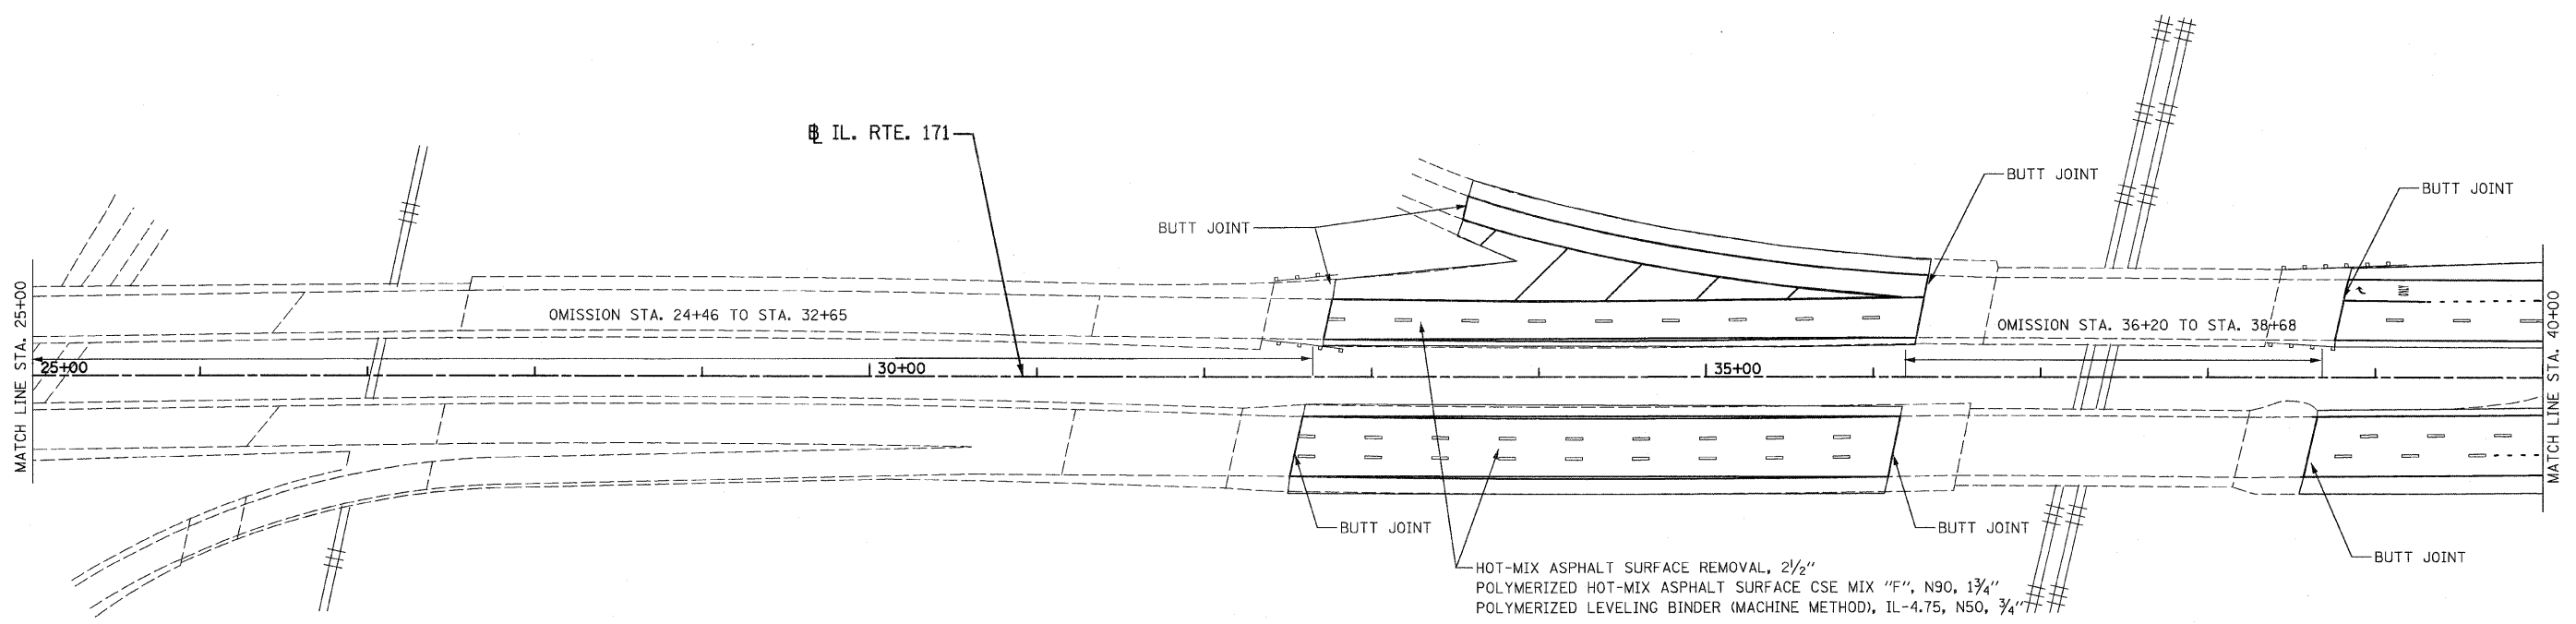

PROJECT BEGINS
STA. 12+44

MATCH EXISTING
PAVEMENT MARKINGS

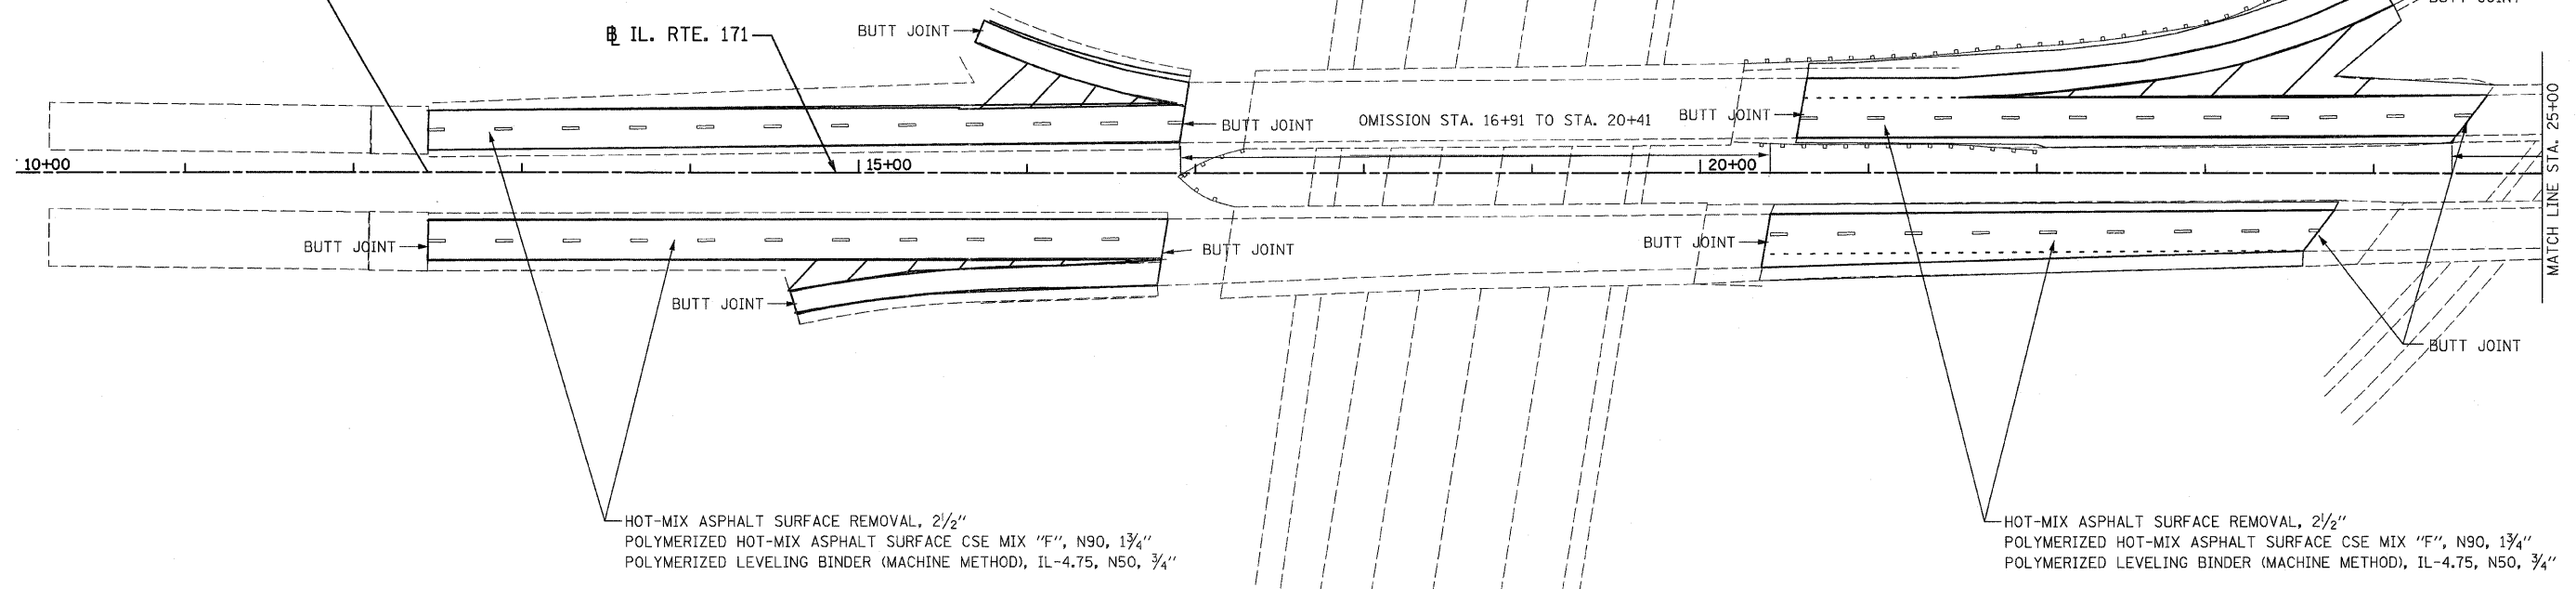

LEGEND

1 LINE 4" (YELLOW SOLID LINE)	5 LINE 4" (WHITE SOLID LINE)	9 LINE 12" (WHITE SOLID LINE)
2 LINE 4" (DOUBLE YELLOW SOLID LINES)	6 LINE 6" (WHITE SOLID LINE)	10 LINE 12" (WHITE DIAGONAL LINE)
3 LINE 4" (YELLOW - 10' DASH, 30' SKIP)	7 LINE 6" (WHITE LANE LINE - 2' DASH, 6' SKIP)	11 LINE 12" (YELLOW DIAGONAL LINE)
4 LINE 4" (WHITE LANE LINE - 10' DASH, 30' SKIP)	8 LINE 8" (WHITE SOLID LINE)	12 LINE 24" (WHITE STOP BAR)
		13 LETTERS AND SYMBOLS (TYP.)

NOTES:

- ALL PAVEMENT MARKINGS SHALL BE THERMOPLASTIC UNLESS OTHERWISE SPECIFIED.
- RAISED REFLECTIVE PAVEMENT MARKERS SHALL BE USED THROUGHOUT THE PROJECT LIMITS. SEE DISTRICT DETAIL TC-11.

FILE NAME = D168H41-plt.dgn
PLOT DATE = 4/21/2009

CHRISTIAN-ROGE & ASSOCIATES, INC.
ENGINEERS-PLANNERS-SURVEYORS
211 WEST WACKER DRIVE
CHICAGO, ILLINOIS 60606
PHONE: (312)372-2023 FAX: (312)372-5274

DESIGNED - G.F.L.	REVISED -
DRAWN - B.K.	REVISED -
CHECKED - M.P.	REVISED -
DATE - APRIL 20, 2009	REVISED -

**STATE OF ILLINOIS
DEPARTMENT OF TRANSPORTATION**

**ROADWAY AND PAVEMENT MARKING PLAN
IL. RTE. 171 (I-55 TO IL. RTE. 43)**

SCALE: 1" = 50' SHEET NO. 1 OF 3 SHEETS STA. 12+44 TO STA. 40+00

F.A.P. RTE.	SECTION	COUNTY	TOTAL SHEETS	SHEET NO.
373	2009-053 RS	COOK	20	5
CONTRACT NO. 60H41				
FED. ROAD DIST. NO. 1 (ILLINOIS) FED. AID PROJECT				