


**LEGEND:**

- |   |   |    |                                                                     |
|---|---|----|---------------------------------------------------------------------|
| 1 | THERMOPLASTIC PAVEMENT MARKING - LINE 4" (DOUBLE YELLOW SOLID LINE 11" C-C)                                                                               | 7  | THERMOPLASTIC PAVEMENT MARKING - LINE 12" (YELLOW LINE)             |
| 2 | THERMOPLASTIC PAVEMENT MARKING - LINE 4" (YELLOW SOLID LINE)                                                                                              | 8  | THERMOPLASTIC PAVEMENT MARKING - LINE 24" (WHITE STOP LINE)         |
| 3 | THERMOPLASTIC PAVEMENT MARKING - LINE 4" (WHITE SOLID LINE)                                                                                               | 9  | THERMOPLASTIC PAVEMENT MARKING - LETTERS AND SYMBOLS (TYP.)         |
| 4 | THERMOPLASTIC PAVEMENT MARKING - LINE 4" (YELLOW LANE LINE - 10' DASH, 30' SKIP) WITH RAISED REFLECTIVE PAVEMENT MARKERS (TWO-WAY AMBER MARKER) (80' C-C) | 10 | RAISED REFLECTIVE PAVEMENT MARKERS (ONE-WAY AMBER MARKER) (40' C-C) |
| 5 | THERMOPLASTIC PAVEMENT MARKING - LINE 6" (WHITE LINE - 2' DASH, 6' SKIP)                                                                                  | 11 | RAISED REFLECTIVE PAVEMENT MARKERS (ONE-WAY AMBER MARKER) (80' C-C) |
| 6 | THERMOPLASTIC PAVEMENT MARKING - LINE 6" (WHITE SOLID LINE)                                                                                               | 12 | RAISED REFLECTIVE PAVEMENT MARKERS (TWO-WAY AMBER MARKER) (40' C-C) |
|   |   | 13 | RAISED REFLECTIVE PAVEMENT MARKERS (TWO-WAY AMBER MARKER) (80' C-C) |

MATCHLINE STA. 338+00  
SEE SHEET 12

MATCHLINE STA. 353+00

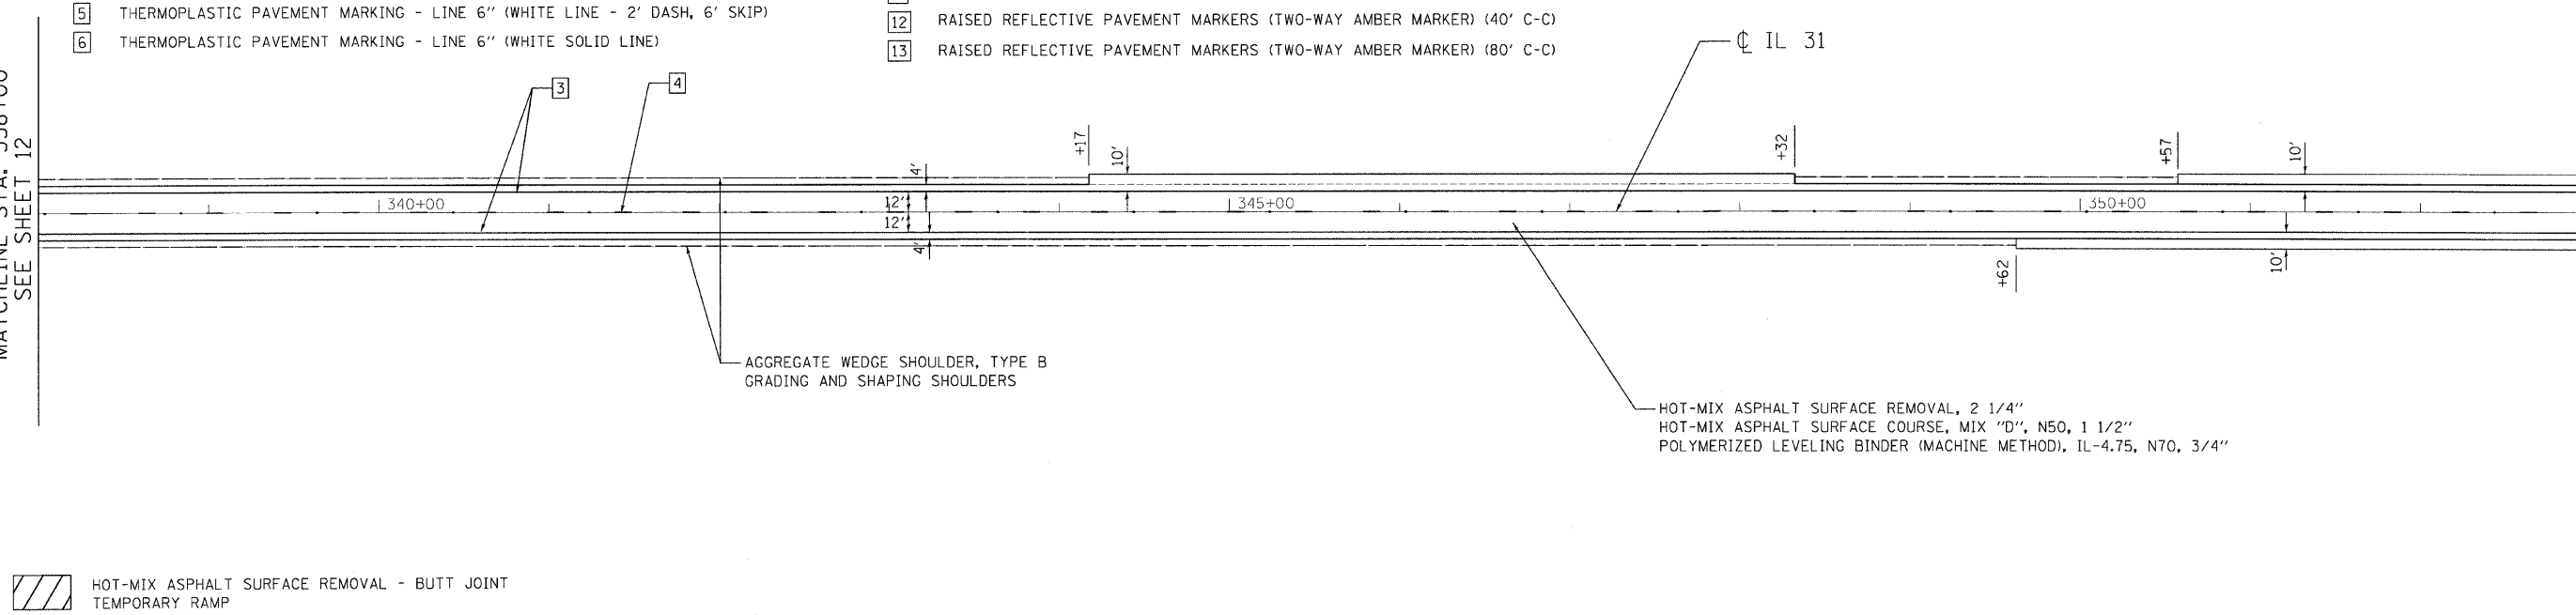


HOT-MIX ASPHALT SURFACE REMOVAL - BUTT JOINT  
TEMPORARY RAMP

FILE NAME = m:\p19\3368\3368\_13.dwg; User: jay; Plot Date: 4/20/2009 10:38:19 AM; Plot Scale: 1/8\"/>

MATCHLINE STA. 353+00  
SEE SHEET 12

MATCHLINE STA. 368+00  
SEE SHEET 14

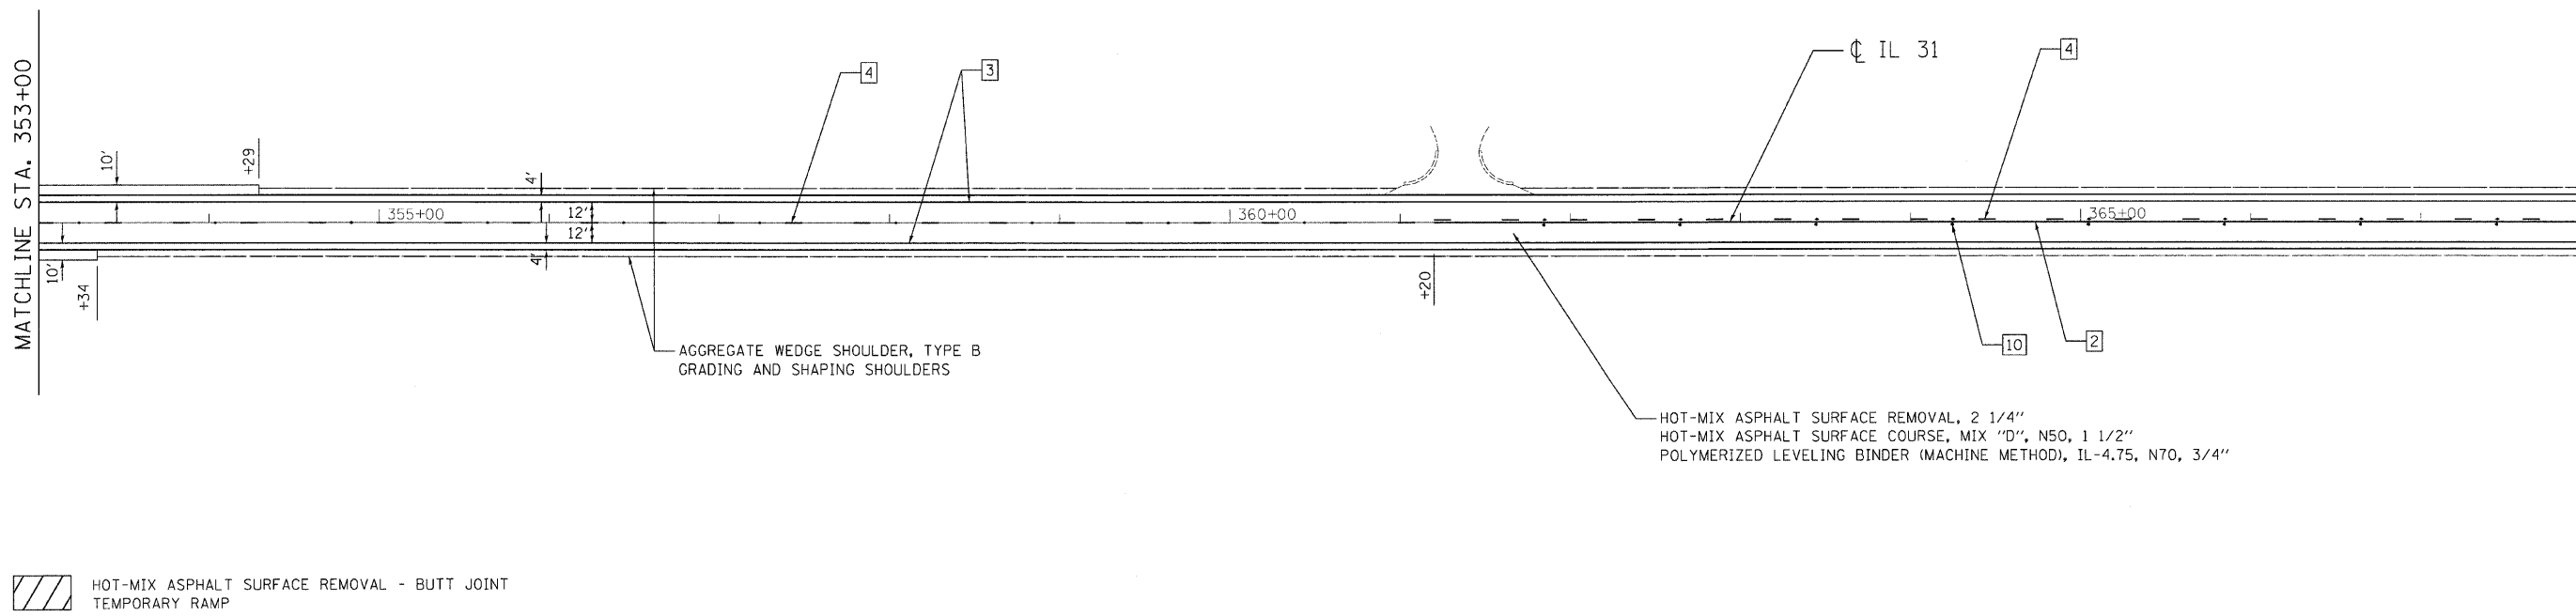

HOT-MIX ASPHALT SURFACE REMOVAL - BUTT JOINT  
TEMPORARY RAMP

**CG** Ciorba Group, Inc.  
CONSULTING ENGINEERS  
5507 North Cumberland Avenue, Suite 402  
Chicago, Illinois 60656  
Tel. 773.775.4009 Fax 773.775.4014

USER NAME = elau	DESIGNED - NT	REVISED -
PLOT SCALE = 50.0000' / IN.	DRAWN - NT	REVISED -
PLOT DATE = 4/20/2009	CHECKED - WBL	REVISED -
	DATE - 4/22/09	REVISED -

**STATE OF ILLINOIS  
DEPARTMENT OF TRANSPORTATION**

**IL 31  
JOHNSBURG ROAD TO US 12 (TYRON GROVE ROAD)  
PROPOSED ROADWAY AND PAVEMENT MARKING PLAN**

SCALE: 1"=50' SHEET NO. 13 OF 27 SHEETS STA. 338+00 TO STA. 368+00

F.A.P. RTE. 336	SECTION 111 R-RS	COUNTY MCHENRY	TOTAL SHEETS 27	SHEET NO. 13
FED. ROAD DIST. NO. 1 ILLINOIS FED. AID PROJECT			CONTRACT NO. 60H46	