
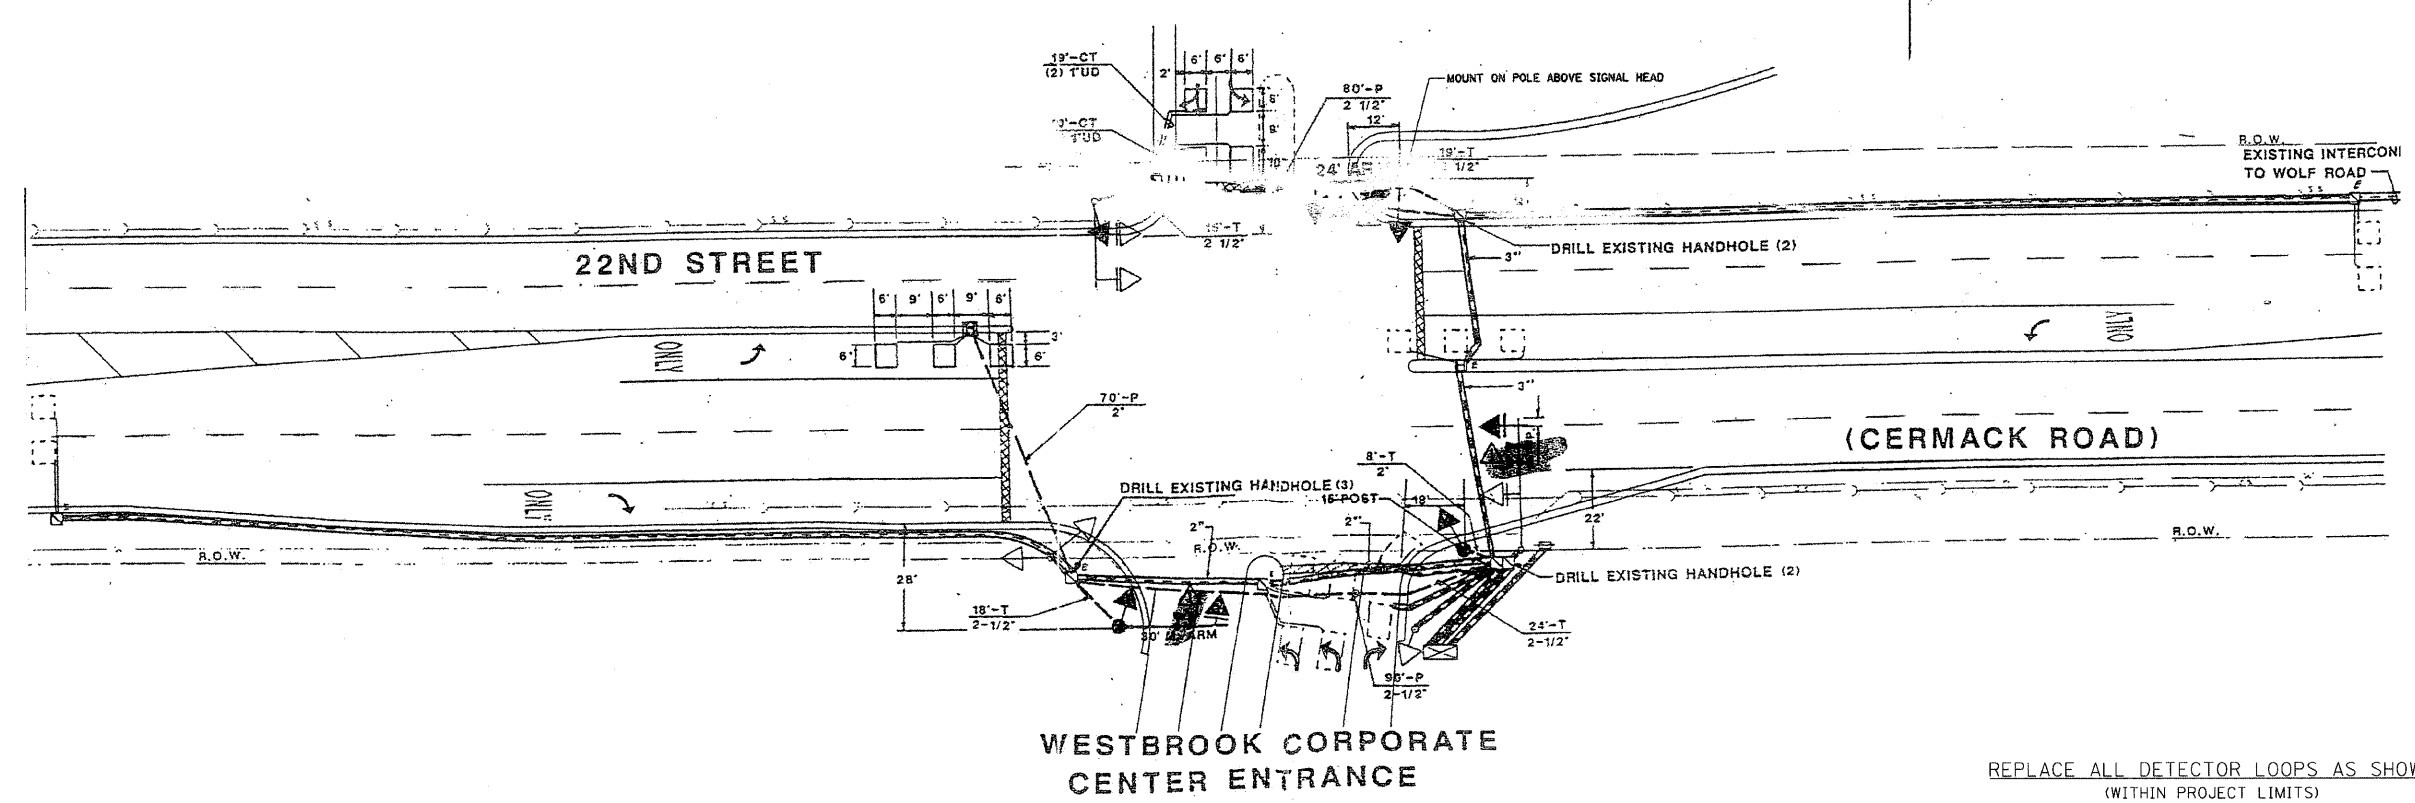


PLAN LEGEND

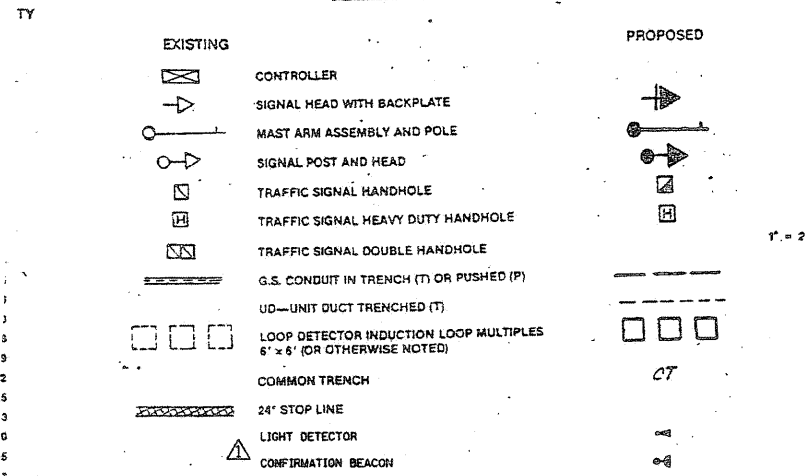

CODE NO.	QUANTITY	UNIT	ITEM
86600600	596	FOOT	DETECTOR LOOP REPLACEMENT

FILE NAME: c:\pwork\3388\3388-23\design\Sigman\3388-23-Loop02.dgn

Ciorba Group, Inc.
 CONSULTING ENGINEERS
 5507 North Cumberland Avenue, Suite 402
 Chicago, Illinois 60656
 Tel. 773.775.4009 Fax 773.775.4014

USER NAME = olou	DESIGNED - EPS	REVISED -
PLOT SCALE = 1/8" = 1' IN.	DRAWN - EPS	REVISED -
PLOT DATE = 4/22/2009	CHECKED - WBL	REVISED -
	DATE - 4/22/09	REVISED -

**STATE OF ILLINOIS
 DEPARTMENT OF TRANSPORTATION**

**CERMAK ROAD
 WEST OF WOLF ROAD TO IL 43 (HARLEM AVENUE)
 DETECTOR LOOP REPLACEMENT PLAN**

SCALE: N.T.S. SHEET NO. 17 OF 38 SHEETS STA. TO STA.

F.A.U. RTE.	SECTION	COUNTY	TOTAL SHEETS	SHEET NO.
1453	(78-2 & 551Y-RS-1)	COOK	38	17
CONTRACT NO. 60H47			FED. ROAD DIST. NO. 1 ILLINOIS FED. AID PROJECT	