


**SIGNAL PLAN LEGEND**

- PROPOSED**
- CONTROLLER
  - SERVICE INSTALLATION
  - SIGNAL HEAD
  - SIGNAL HEAD WITH BACKPLATE
  - SIGNAL HEAD, PEDESTRIAN
  - SIGNAL POST
  - COMBINATION MAST ARM ASSEMBLY AND POLE, STEEL
  - HANDHOLE
  - HEAVY DUTY HANDHOLE
  - DOUBLE HANDHOLE
  - G.S. CONDUIT
  - TRENCH (T) OR PUSHED (P)
  - PEDESTRIAN PUSHBUTTON DETECTOR
  - DETECTOR LOOP
  - COMMON TRENCH
  - CT
  - \*\* CONFIRMATION BEACON
  - \*\* EMERGENCY VEHICLE SYSTEM DETECTOR

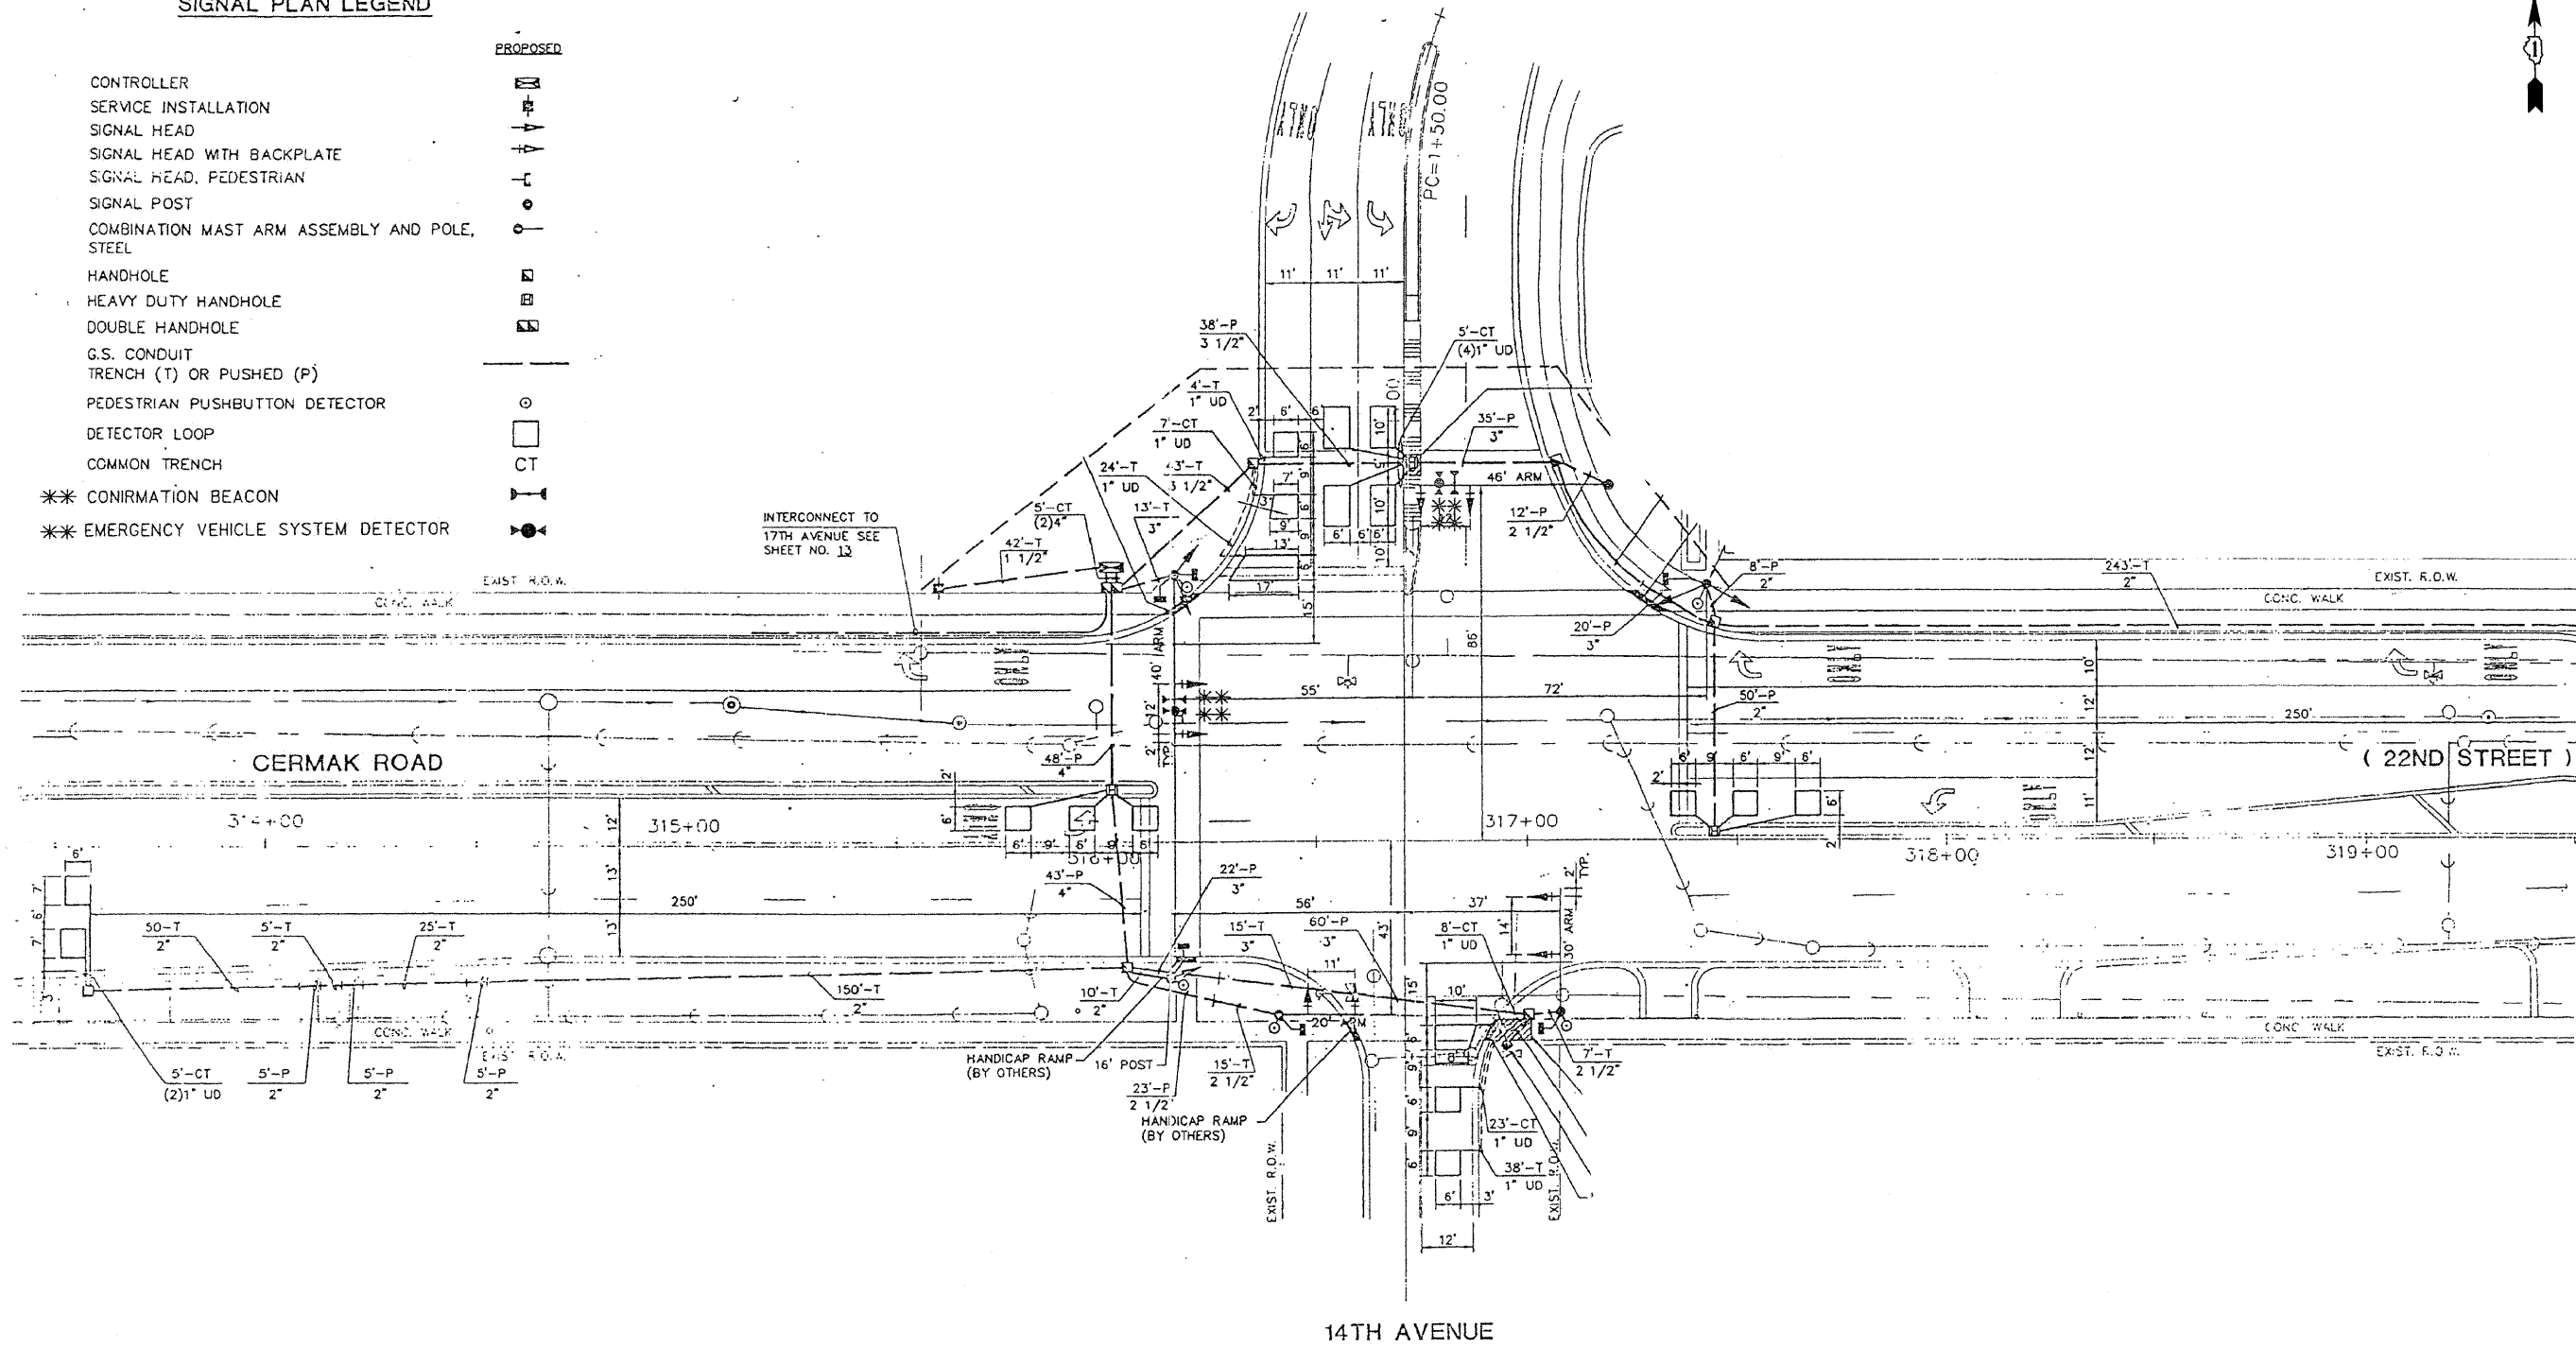

REPLACE ALL DETECTOR LOOPS AS SHOWN  
(WITHIN PROJECT LIMITS)

CODE NO.	QUANTITY	UNIT	ITEM
86600600	395	FOOT	DETECTOR LOOP REPLACEMENT

FILE NAME: c:\p\proj\3386\3386\_23\design\Signal\3386\_23-1\_cermaf06.dgn

**Ciorba Group, Inc.**  
CONSULTING ENGINEERS  
5507 North Cumberland Avenue, Suite 402  
Chicago, Illinois 60656  
Tel. 773.775.4009 Fax 773.775.4014

USER NAME = oleu	DESIGNED - EPS	REVISED -
PLOT SCALE = 1/8" = 1'-0"	DRAWN - EPS	REVISED -
PLOT DATE = 4/22/2009	CHECKED - WBL	REVISED -
	DATE - 4/22/09	REVISED -

**STATE OF ILLINOIS  
DEPARTMENT OF TRANSPORTATION**

**CERMAK ROAD  
WEST OF WOLF ROAD TO IL 43 (HARLEM AVENUE)  
DETECTOR LOOP REPLACEMENT PLAN**

SCALE: N.T.S. SHEET NO. 21 OF 38 SHEETS STA. TO STA.

F.A.U. RTE.	SECTION	COUNTY	TOTAL SHEETS	SHEET NO.
1453	(78-2 & 5511Y-RS-1)	COOK	38	21
CONTRACT NO. 60H47			FED. ROAD DIST. NO. 1 [ILLINOIS] FED. AID PROJECT	