


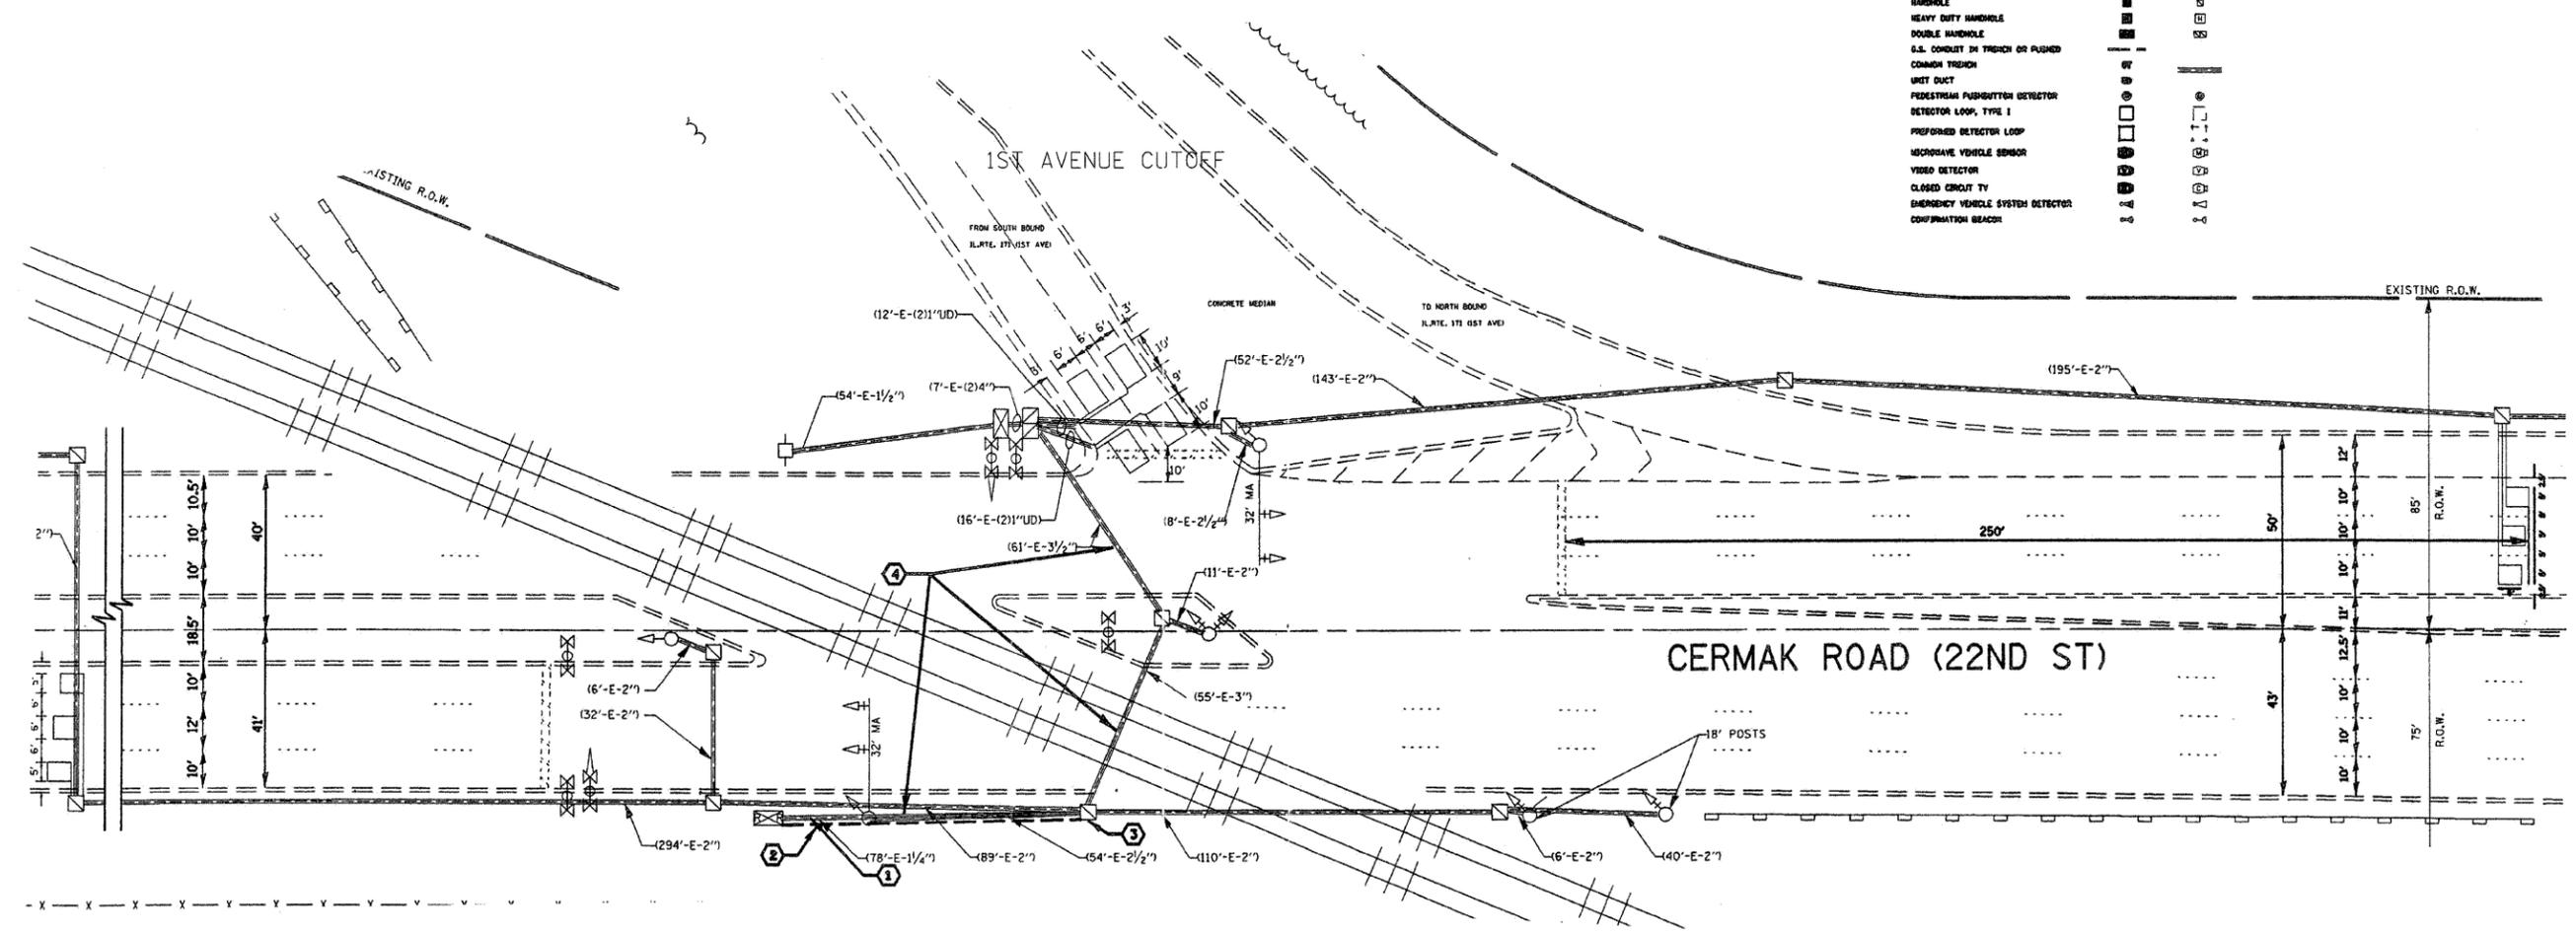

TRAFFIC SIGNAL LEGEND

CONTROLLER CABINET		
RAILROAD CONTROL CABINET		
SERVICE INSTALLATION, 67' POLE OR 10' GROUND MOUNT		
TELEPHONE CONNECTION		
SIGNAL HEAD		
SIGNAL HEAD WITH BASEPLATE		
SIGNAL HEAD OPTICALLY PROGRAMMED		
SIGNAL HEAD PEDESTRIAN		
ILLUMINATED SIGN "NO LEFT TURN"		
ILLUMINATED SIGN "NO RIGHT TURN"		
SIGNAL POST		
WOOD POLE		
STEEL MAST ARM ASSEMBLY AND POLE		
ALUMINUM MAST ARM ASSEMBLY AND POLE		
STEEL COMBINATION MAST ARM ASSEMBLY AND POLE WITH LUMINAIRE		
JUNCTION BOX		
HANDHOLE		
HEAVY DUTY HANDHOLE		
DOUBLE HANDHOLE		
U.S. CONDUIT IN TRENCH OR PUSHED		
CONDUIT TRENCH		
URD DUCT		
PEDESTRIAN PUSHBUTTON DETECTOR		
DETECTOR LOOP, TYPE I		
PERFORMED DETECTOR LOOP		
MICROWAVE VEHICLE SENSOR		
VIDEO DETECTOR		
CLOSED CIRCUIT TV		
EMERGENCY VEHICLE SYSTEM DETECTOR		
CONFIRMATION BEACON		



REPLACE ALL DETECTOR LOOPS AS SHOWN
(WITHIN PROJECT LIMITS)

CODE NO.	QUANTITY	UNIT	ITEM
86600600	334	FOOT	DETECTOR LOOP REPLACEMENT

FILE NAME = c:\prow\3358\3358_23\design\Sigplan\3358_23_copied.dgn

Ciorba Group, Inc.
CONSULTING ENGINEERS
6507 North Cumberland Avenue, Suite 402
Chicago, Illinois 60656
Tel. 773.775.4009 Fax 773.775.4014

USER NAME = oleu	DESIGNED - EPS	REVISED -
PLOT SCALE = 1/8" = 1' / IN.	DRAWN - EPS	REVISED -
PLOT DATE = 4/22/2009	CHECKED - WBL	REVISED -
	DATE - 4/22/09	REVISED -

**STATE OF ILLINOIS
DEPARTMENT OF TRANSPORTATION**

**CERMAK ROAD
WEST OF WOLF ROAD TO IL 43 (HARLEM AVENUE)
DETECTOR LOOP REPLACEMENT PLAN**

SCALE: N.T.S. SHEET NO. 23 OF 38 SHEETS STA. TO STA.

F.A.L. RTE.	SECTION	COUNTY	TOTAL SHEETS	SHEET NO.
1453	(78-2 & 551)Y-RS-1	COOK	38	23
CONTRACT NO. 60H47			FED. ROAD DIST. NO. 1 [ILLINOIS] FED. AID PROJECT	