




TRAFFIC SIGNAL LEGEND

	PROPOSED	EXISTING	
CONTROLLER			DETECTOR LOOP
SERVICE INSTALLATION			CONCRETE JUNCTION BOX
SIGNAL HEAD			CAST IRON JUNCTION BOX
SIGNAL HEAD WITH BACKPLATE			COMMON TRENCH
SIGNAL HEAD, PEDESTRIAN			MAST ARM ASSEMBLY AND POLE, ALUMINUM
SIGNAL POST			EMERGENCY VEHICLE SYSTEM DETECTOR
MAST ARM ASSEMBLY AND POLE, STEEL			SIGNAL HEAD OPTICALLY PROGRAMMED
HANDHOLE			CONDUIT SPLICE
HEAVY DUTY HANDHOLE			WOOD POLE
DOUBLE HANDHOLE			RACEWAY FOR MAGNETIC DETECTOR, TYPE I OR TYPE II
G.S. CONDUIT IN TRENCH OR PUSHED			VEHICLE DETECTOR, NON COMPENSATED MAGNETIC TYPE
PEDESTRIAN PUSHBUTTON DETECTOR			RAILROAD CONTROL CABINET

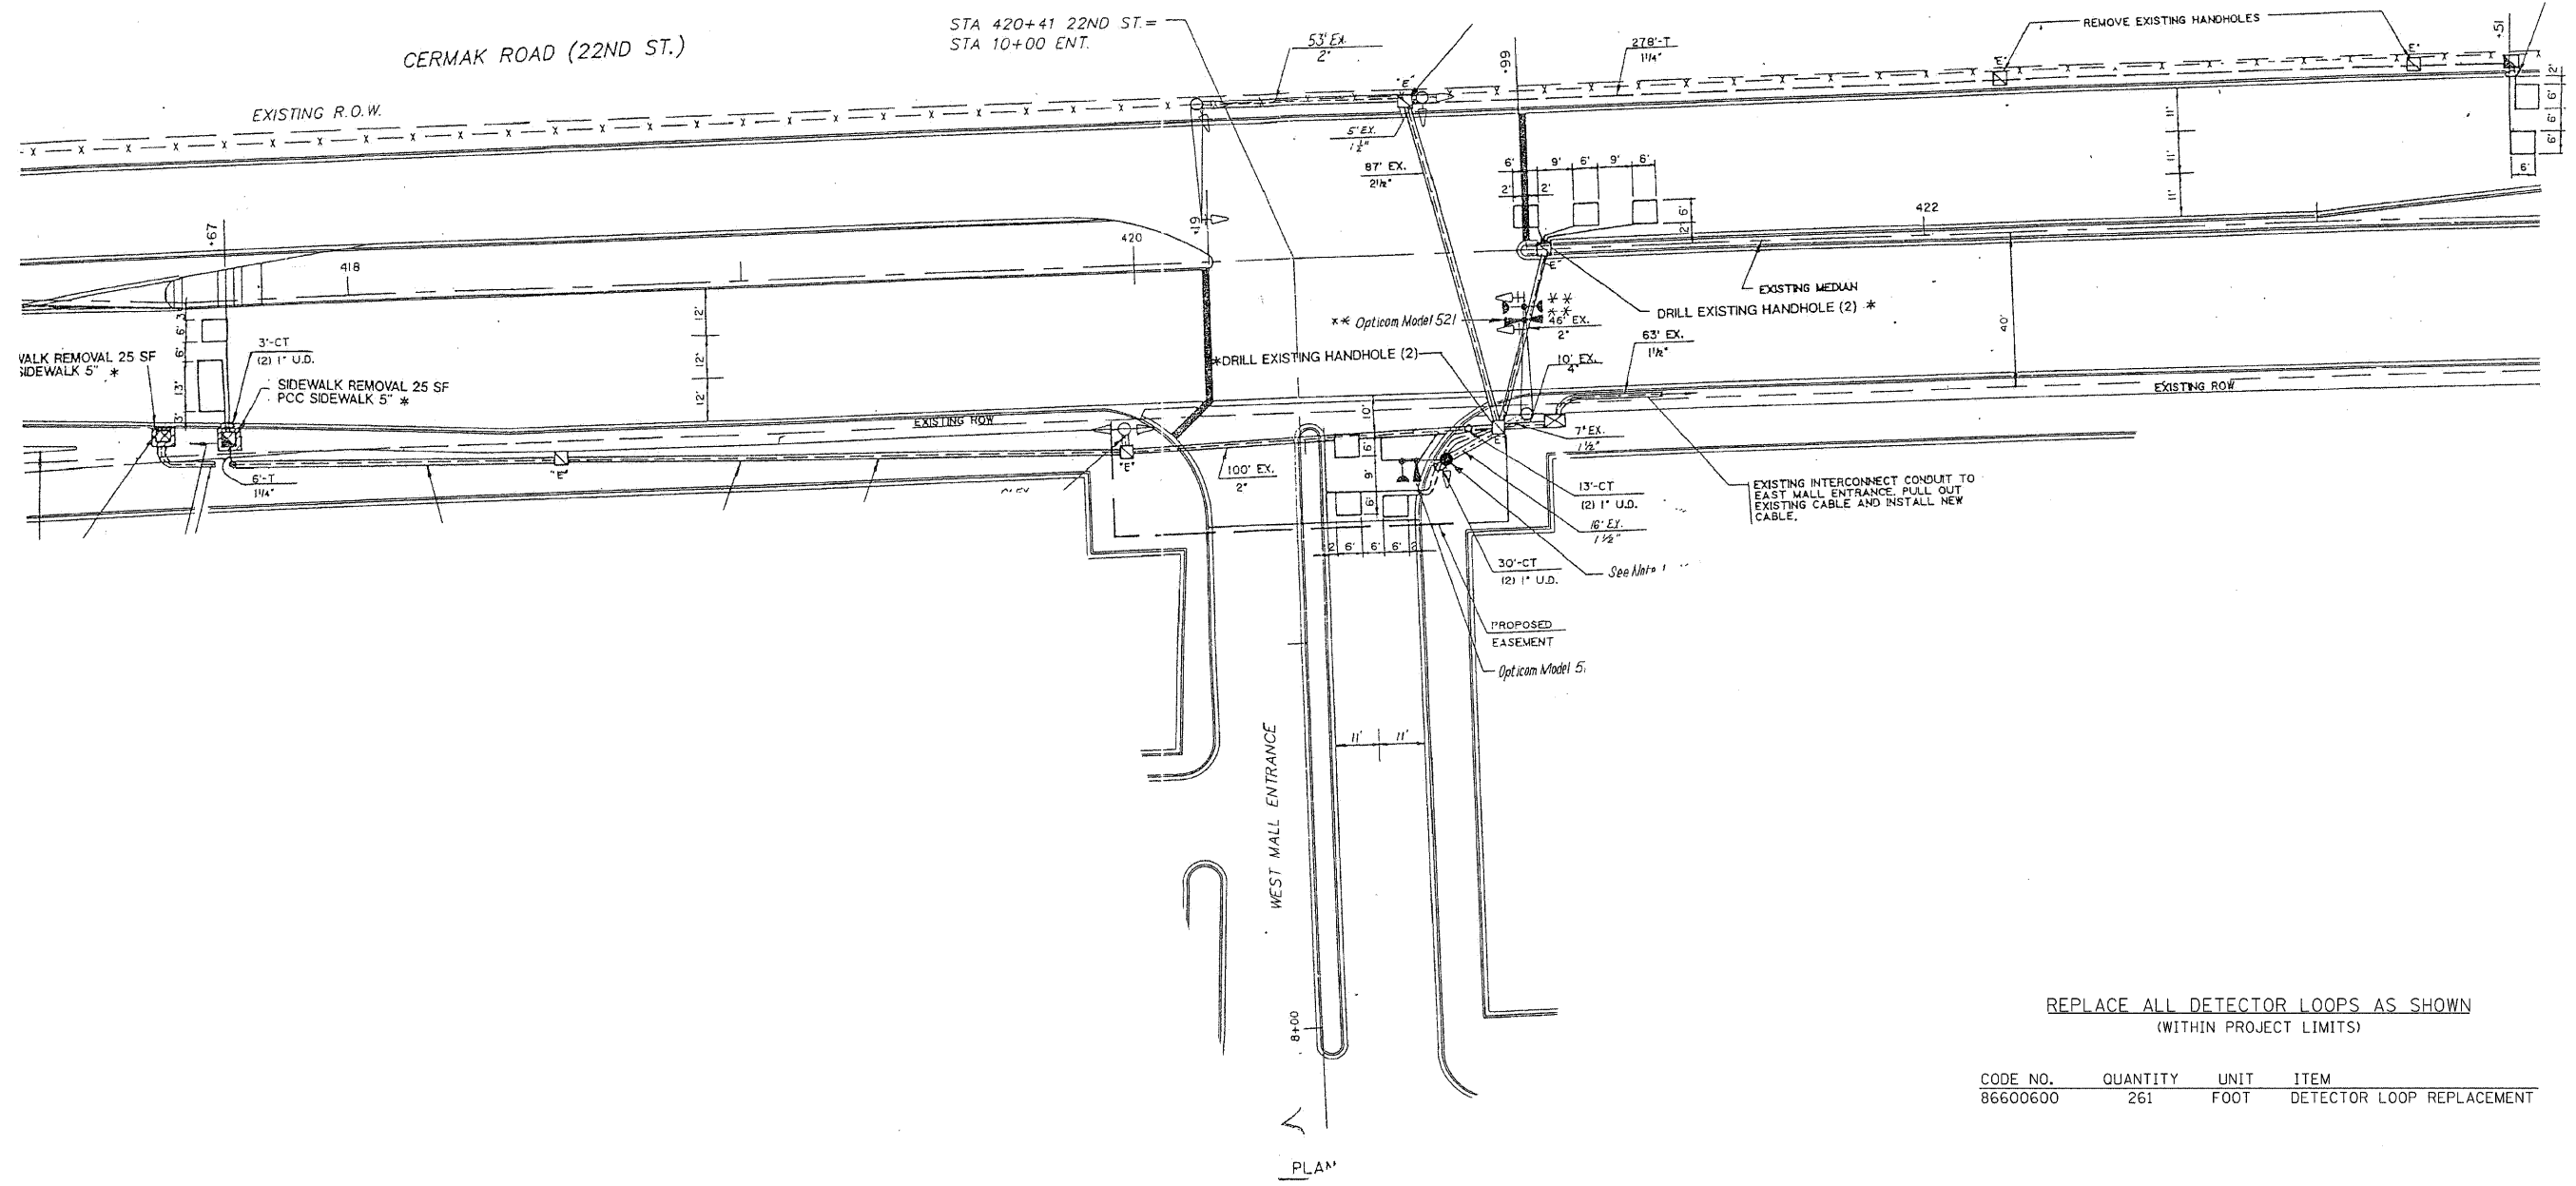

REPLACE ALL DETECTOR LOOPS AS SHOWN  
(WITHIN PROJECT LIMITS)

CODE NO.	QUANTITY	UNIT	ITEM
86600600	261	FOOT	DETECTOR LOOP REPLACEMENT

FILE NAME: c:\pwork\3366\3366\_23\design\Sigsma\3366\_23-1.cerpa10.dgn

**Ciorba Group, Inc.**  
CONSULTING ENGINEERS  
6507 North Cumberland Avenue, Suite 402  
Chicago, Illinois 60656  
Tel. 773.775.4009 Fax 773.775.4014

USER NAME = niau	DESIGNED - EPS	REVISED -
PLOT SCALE = 1:8000 1/2 IN.	DRAWN - EPS	REVISED -
PLOT DATE = 4/22/2009	CHECKED - WBL	REVISED -
	DATE - 4/22/09	REVISED -

**STATE OF ILLINOIS  
DEPARTMENT OF TRANSPORTATION**

**CERMAK ROAD  
WEST OF WOLF ROAD TO IL 43 (HARLEM AVENUE)  
DETECTOR LOOP REPLACEMENT PLAN**

SCALE: N.T.S. SHEET NO. 25 OF 38 SHEETS STA. TO STA.

F.A.U. RTE.	SECTION	COUNTY	TOTAL SHEETS	SHEET NO.
1453	(78-2 & 551)Y-RS-1	COOK	38	25

CONTRACT NO. 60H47  
FED. ROAD DIST. NO. 1 [ILLINOIS] FED. AID PROJECT