



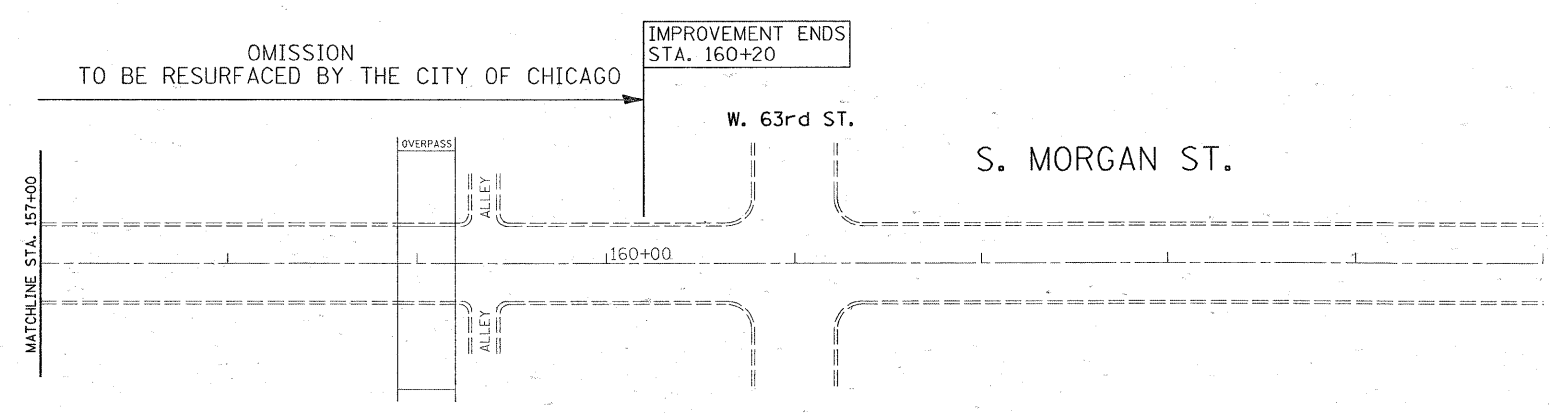

OMISSION - TO BE RESURFACED BY THE CITY OF CHICAGO

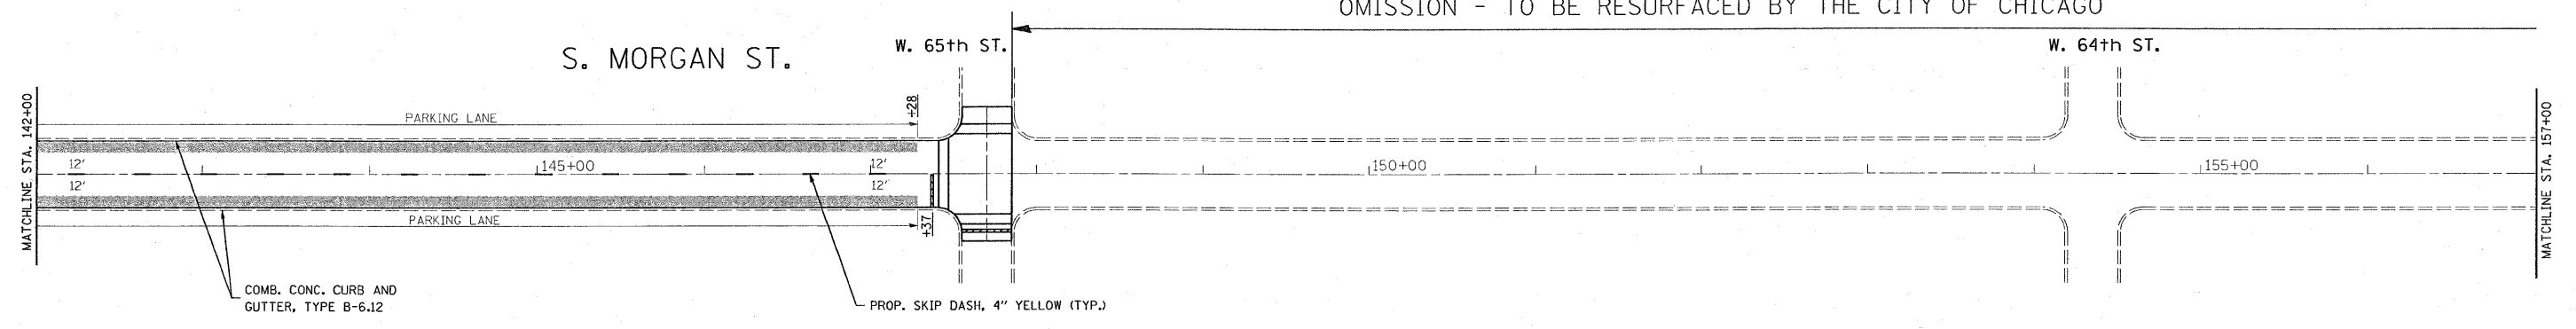

FILE NAME = c:\pwork\pwork\stedpa\d0137655\01453000-shr-plan.dgn	USER NAME = stedpa	DESIGNED -	REVISED -	STATE OF ILLINOIS DEPARTMENT OF TRANSPORTATION	ROADWAY AND PAVEMENT MARKING PLAN MORGAN ST.--79TH STREET TO 63RD STREET		D.R. RTE. 0054	SECTION 1922 RS-3	COUNTY COOK	TOTAL SHEETS 20	SHEET NO. 9		
	PLOT SCALE = 50.00000 ' / IN.	CHECKED -	REVISED -		SCALE: 1"=50'	SHEET NO. OF SHEETS	STA. TO STA.	CONTRACT NO. 62042					
	PLOT DATE = 4/17/2009	DATE -	REVISED -		ILLINOIS FED. AID PROJECT								