
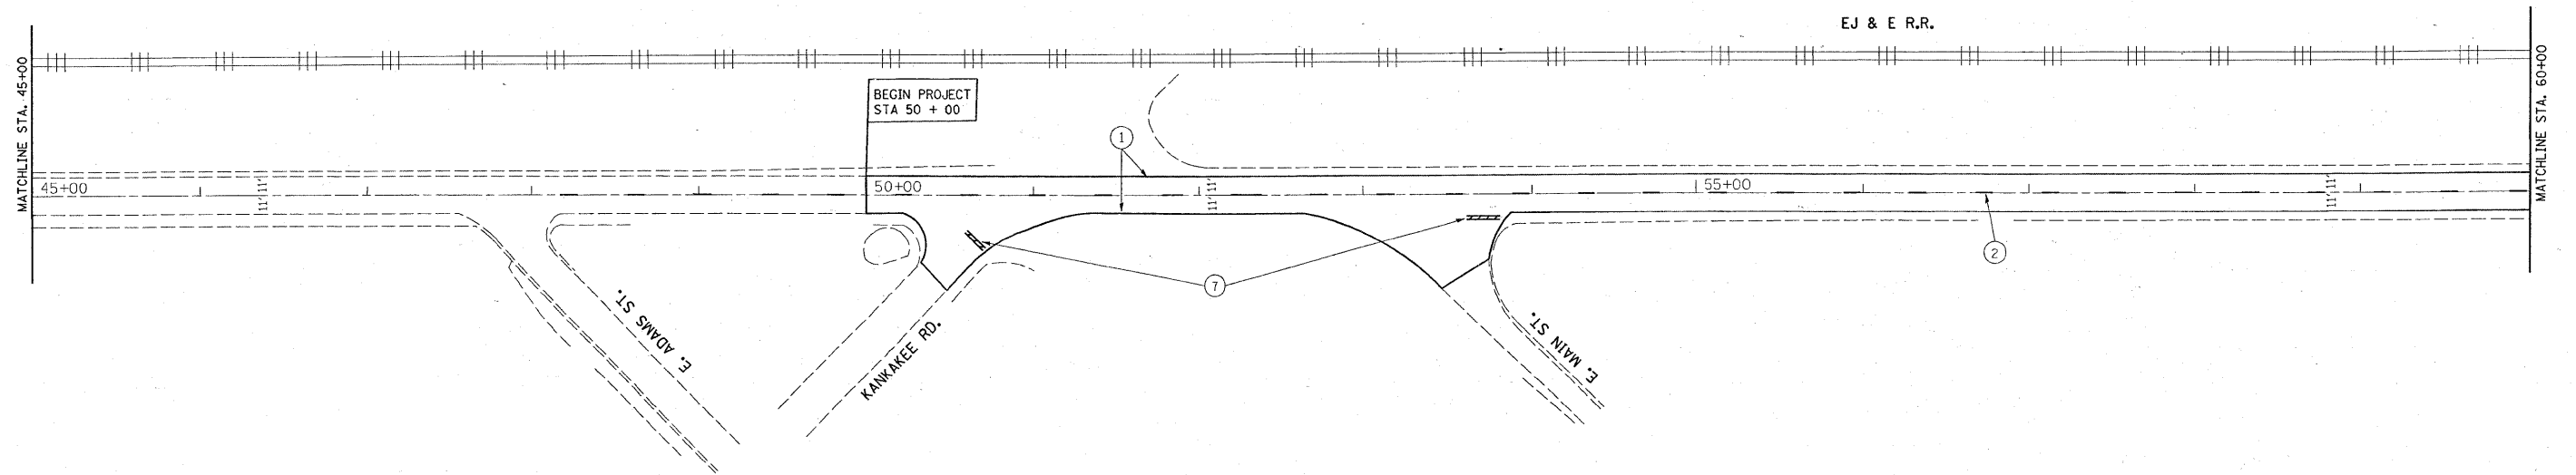


STRIPING LEGEND

- ① 4" EDGE LINE - WHITE
- ② 4" SKIP DASH CENTERLINE - YELLOW
- ③ 4" SOLID CENTERLINE - YELLOW
- ④ 4" DOUBLE - YELLOW
- ⑤ 6" TURN LANE - WHITE
- ⑥ LETTERS & SYMBOLS - WHITE
- ⑦ 24" STOP BAR - WHITE
- ⑧ 8" ISLAND OUTLINE - WHITE
- ⑨ 12" DIAGONALS - YELLOW

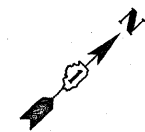

FILE NAME = c:\pw\work\PWIDOT\MOSSSE\j08110419\sh.rdg	USER NAME = mossae	DESIGNED -	REVISED -	STATE OF ILLINOIS DEPARTMENT OF TRANSPORTATION	IL. RTE. 53 (FIRST ST. TO WILL COUNTY LINE) ROADWAY PLAN			F.A. RTE.	SECTION	COUNTY	TOTAL SHEETS	SHEET NO.
	PLOT SCALE = 50:1,000 1" = 50'	DRAWN -	REVISED -					846	5RS-2	WILL	31	6
	PLOT DATE = 3/26/2009	CHECKED -	REVISED -					CONTRACT NO. 62648				
		DATE -	REVISED -					FED. ROAD DIST. NO. 1 ILLINOIS FED. AID PROJECT				
				SCALE: 1" = 50'		SHEET NO. OF SHEETS		STA. 30+00.00 TO STA. 60+00.00				