


- STRIPING LEGEND**
- ① 4" EDGE LINE - WHITE
 - ② 4" SKIP DASH CENTERLINE - YELLOW
 - ③ 4" SOLID CENTERLINE - YELLOW
 - ④ 4" DOUBLE - YELLOW
 - ⑤ 6" TURN LANE - WHITE
 - ⑥ LETTERS & SYMBOLS - WHITE
 - ⑦ 24" STOP BAR - WHITE
 - ⑧ 8" ISLAND OUTLINE - WHITE
 - ⑨ 12" DIAGONALS - YELLOW

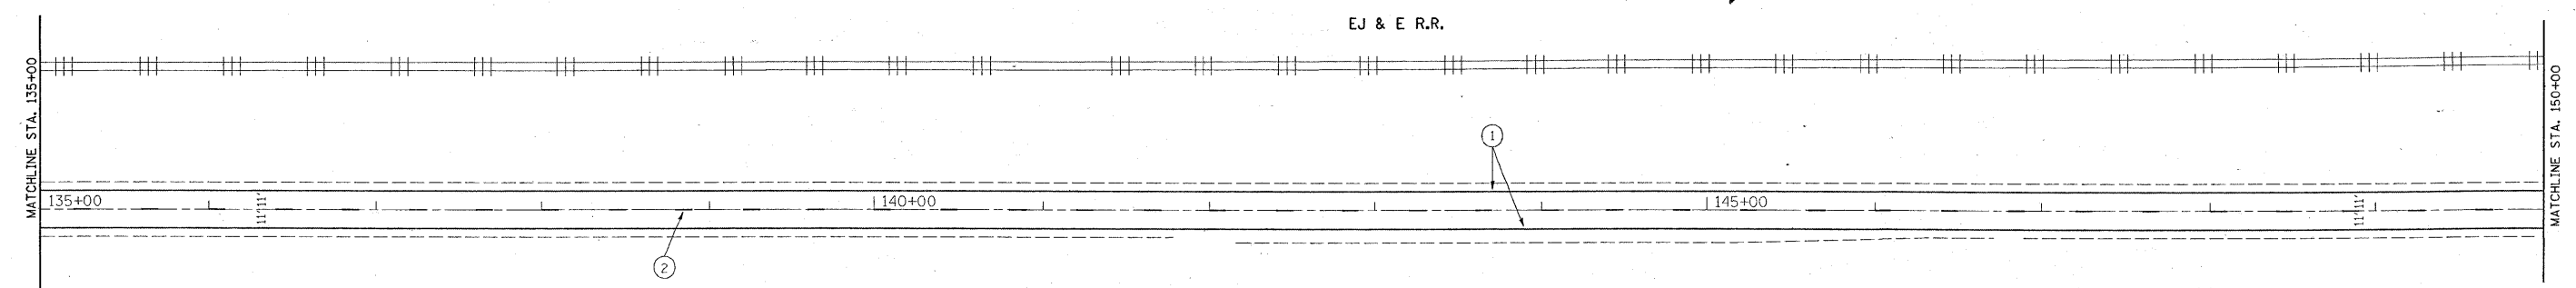

FILE NAME =	USER NAME = mossse	DESIGNED -	REVISED -	STATE OF ILLINOIS DEPARTMENT OF TRANSPORTATION	IL. RTE. 53 (FIRST ST. TO WILL COUNTY LINE) ROADWAY PLAN	F.A. RTE.	SECTION	COUNTY	TOTAL SHEETS	SHEET NO.	
c:\npw\work\pwwdot\MOSSSE\08110419\sh_r.dgn		DRAWN -	REVISED -			846	5RS-2	WILL	31	9	
PLOT SCALE = 50:1,000:0 1/2" / IN.		CHECKED -	REVISED -			CONTRACT NO. 62648					
PLOT DATE = 3/26/2009		DATE -	REVISED -			FED. ROAD DIST. NO. 1 ILLINOIS FED. AID PROJECT					

SCALE: 1"= 50' SHEET NO. OF SHEETS STA. 120+00.00 TO STA. 150+00.00