


- STRIPING LEGEND**
- ① 4" EDGE LINE - WHITE
 - ② 4" SKIP DASH CENTERLINE - YELLOW
 - ③ 4" SOLID CENTERLINE - YELLOW
 - ④ 4" DOUBLE - YELLOW
 - ⑤ 6" TURN LANE - WHITE
 - ⑥ LETTERS & SYMBOLS - WHITE
 - ⑦ 24" STOP BAR - WHITE
 - ⑧ 8" ISLAND OUTLINE - WHITE
 - ⑨ 12" DIAGONALS - YELLOW

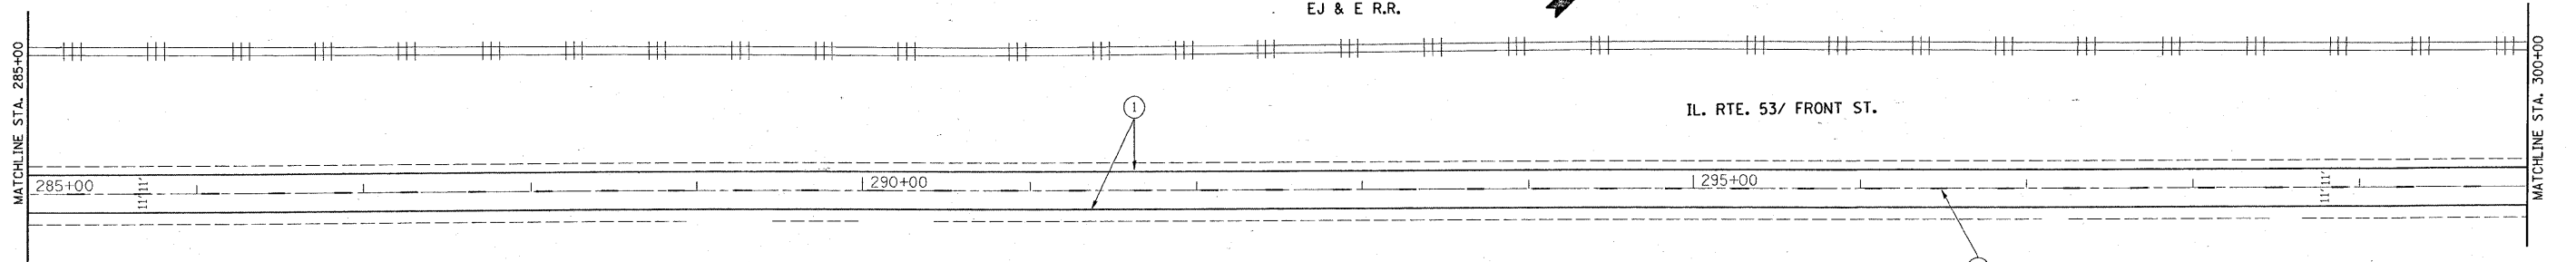

FILE NAME = c:\pw_work\p\WIDOT\MOSSSE\0110419\sh_rdy.dgn	USER NAME = mosse	DESIGNED -	REVISED -	STATE OF ILLINOIS DEPARTMENT OF TRANSPORTATION	IL. RTE. 53 (FIRST ST. TO WILL COUNTY LINE) ROADWAY PLAN			F.A. RTE. 846	SECTION 5RS-2	COUNTY WILL	TOTAL SHEETS 31	SHEET NO. 14
PLOT SCALE = 5000.0000 ' / IN.	CHECKED -	REVISED -	REVISED -		SCALE: 1" = 50'	SHEET NO. OF SHEETS	STA. 270+00.00 TO STA. 300+00.00	FED. ROAD DIST. NO. 1 ILLINOIS FED. AID PROJECT				
PLOT DATE = 3/26/2009	DATE -	REVISED -	REVISED -		CONTRACT NO. 62648							