


O.R. 98 (OAKWOOD BLVD.)

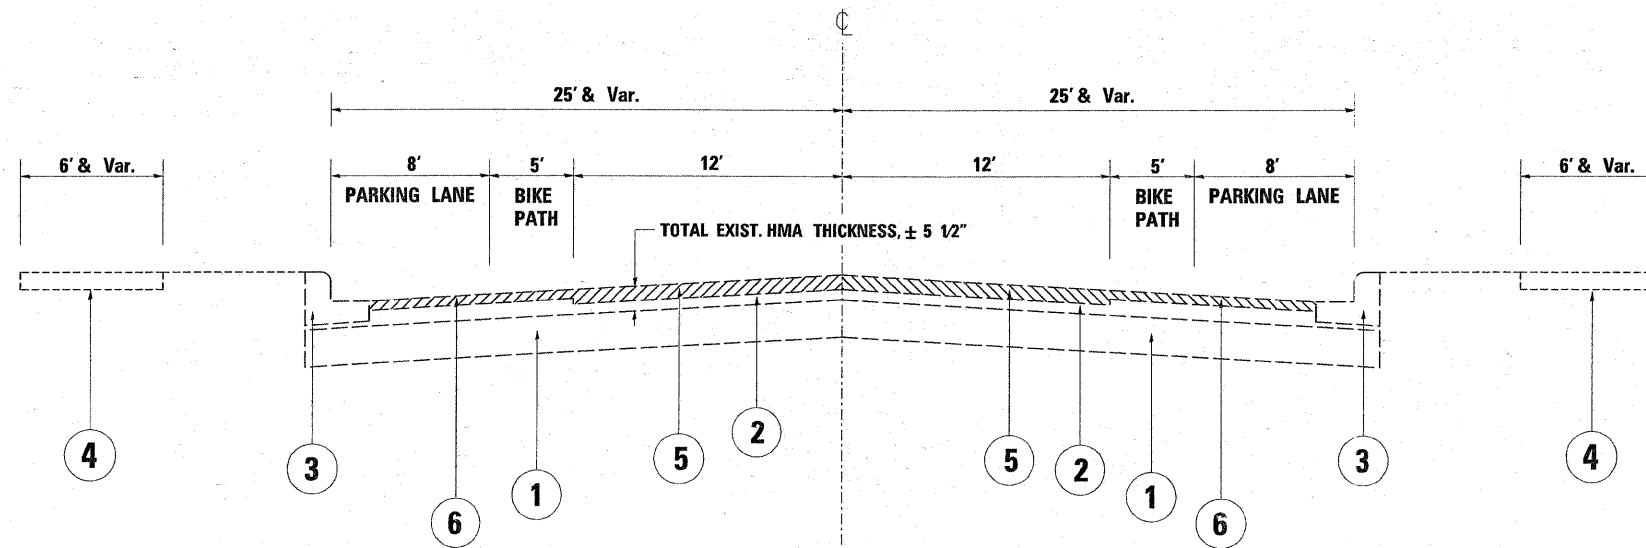


EXIST. TYPICAL SECTION

O.R. 98
STA. 29+31 TO 37+29

LEGEND

- ① EXISTING AGGREGATE BASE COURSE
- ② EXISTING HOT-MIX ASPHALT AFTER MILLING
- ③ EXISTING COMB. CURB AND GUTTER, TYPE B-6.12
- ④ EXISTING CONCRETE SIDEWALK
- ⑤ PROP. HMA SURFACE REMOVAL, 2 1/4"
- ⑥ PROP. HMA SURFACE REMOVAL BIKE PATH & PARKING LANE, 1 1/2"
- ⑦ PROP. POLY. LEVELING BINDER (MACHINE METHOD), IL-4.75, N50, 3/4"
- ⑧ PROP. HOT-MIX ASPHALT SURFACE COURSE, MIX "D", N70, 1 1/2"

O.R. 98 (OAKWOOD BLVD.)

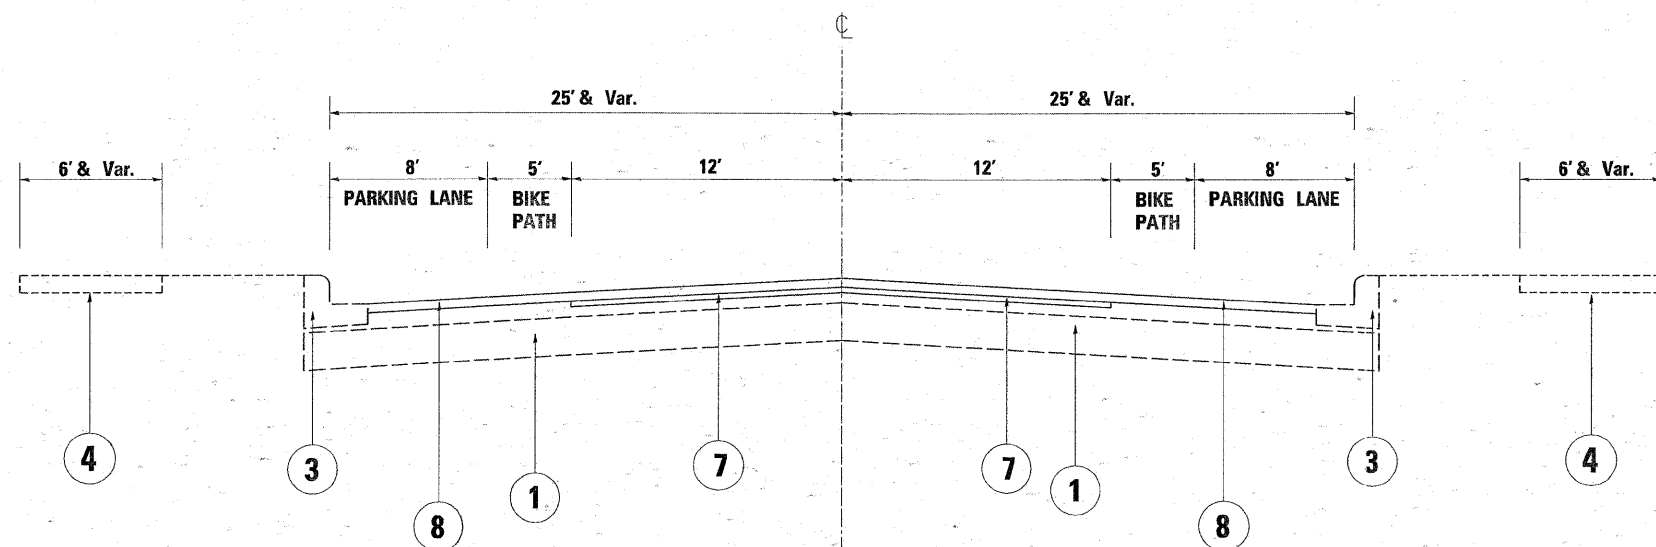

PROPOSED TYPICAL SECTION

O.R. 98
STA. 29+31 TO 37+29

NOTE:
THE CONTRACTOR SHALL PATCH FIRST BEFORE MILLING

FILE NAME =	USER NAME = estmoblek	DESIGNED -	REVISED -	STATE OF ILLINOIS DEPARTMENT OF TRANSPORTATION	O.R. RTE.	SECTION	COUNTY	TOTAL SHEETS	SHEET NO.
oz:\pwork\pwork\estmoblek\d0137176\DI	2304-shr-plan.dgn	DRAWN -	REVISED -		98	2004-045 RS	COOK	17	5
	PLOT SCALE = 50,0000' / IN.	CHECKED -	REVISED -		CONTRACT NO. 62761				
	PLOT DATE = 4/22/2009	DATE -	REVISED -		SCALE:	SHEET NO.	OF	SHEETS	STA.
					ILLINOIS FED. AID PROJECT				