


NOTE:

REFER TO THE FOLLOWING DISTRICT ONE STANDARD DETAILS. "MULTI-LANE FREEWAY PAVEMENT MARKING DETAILS", "DISTRICT ONE TYPICAL PAVEMENT MARKINGS", & "TYPICAL APPLICATIONS RAISED REFLECTIVE PAVEMENT MARKERS (SNOW-PLOW RESISTANT)".

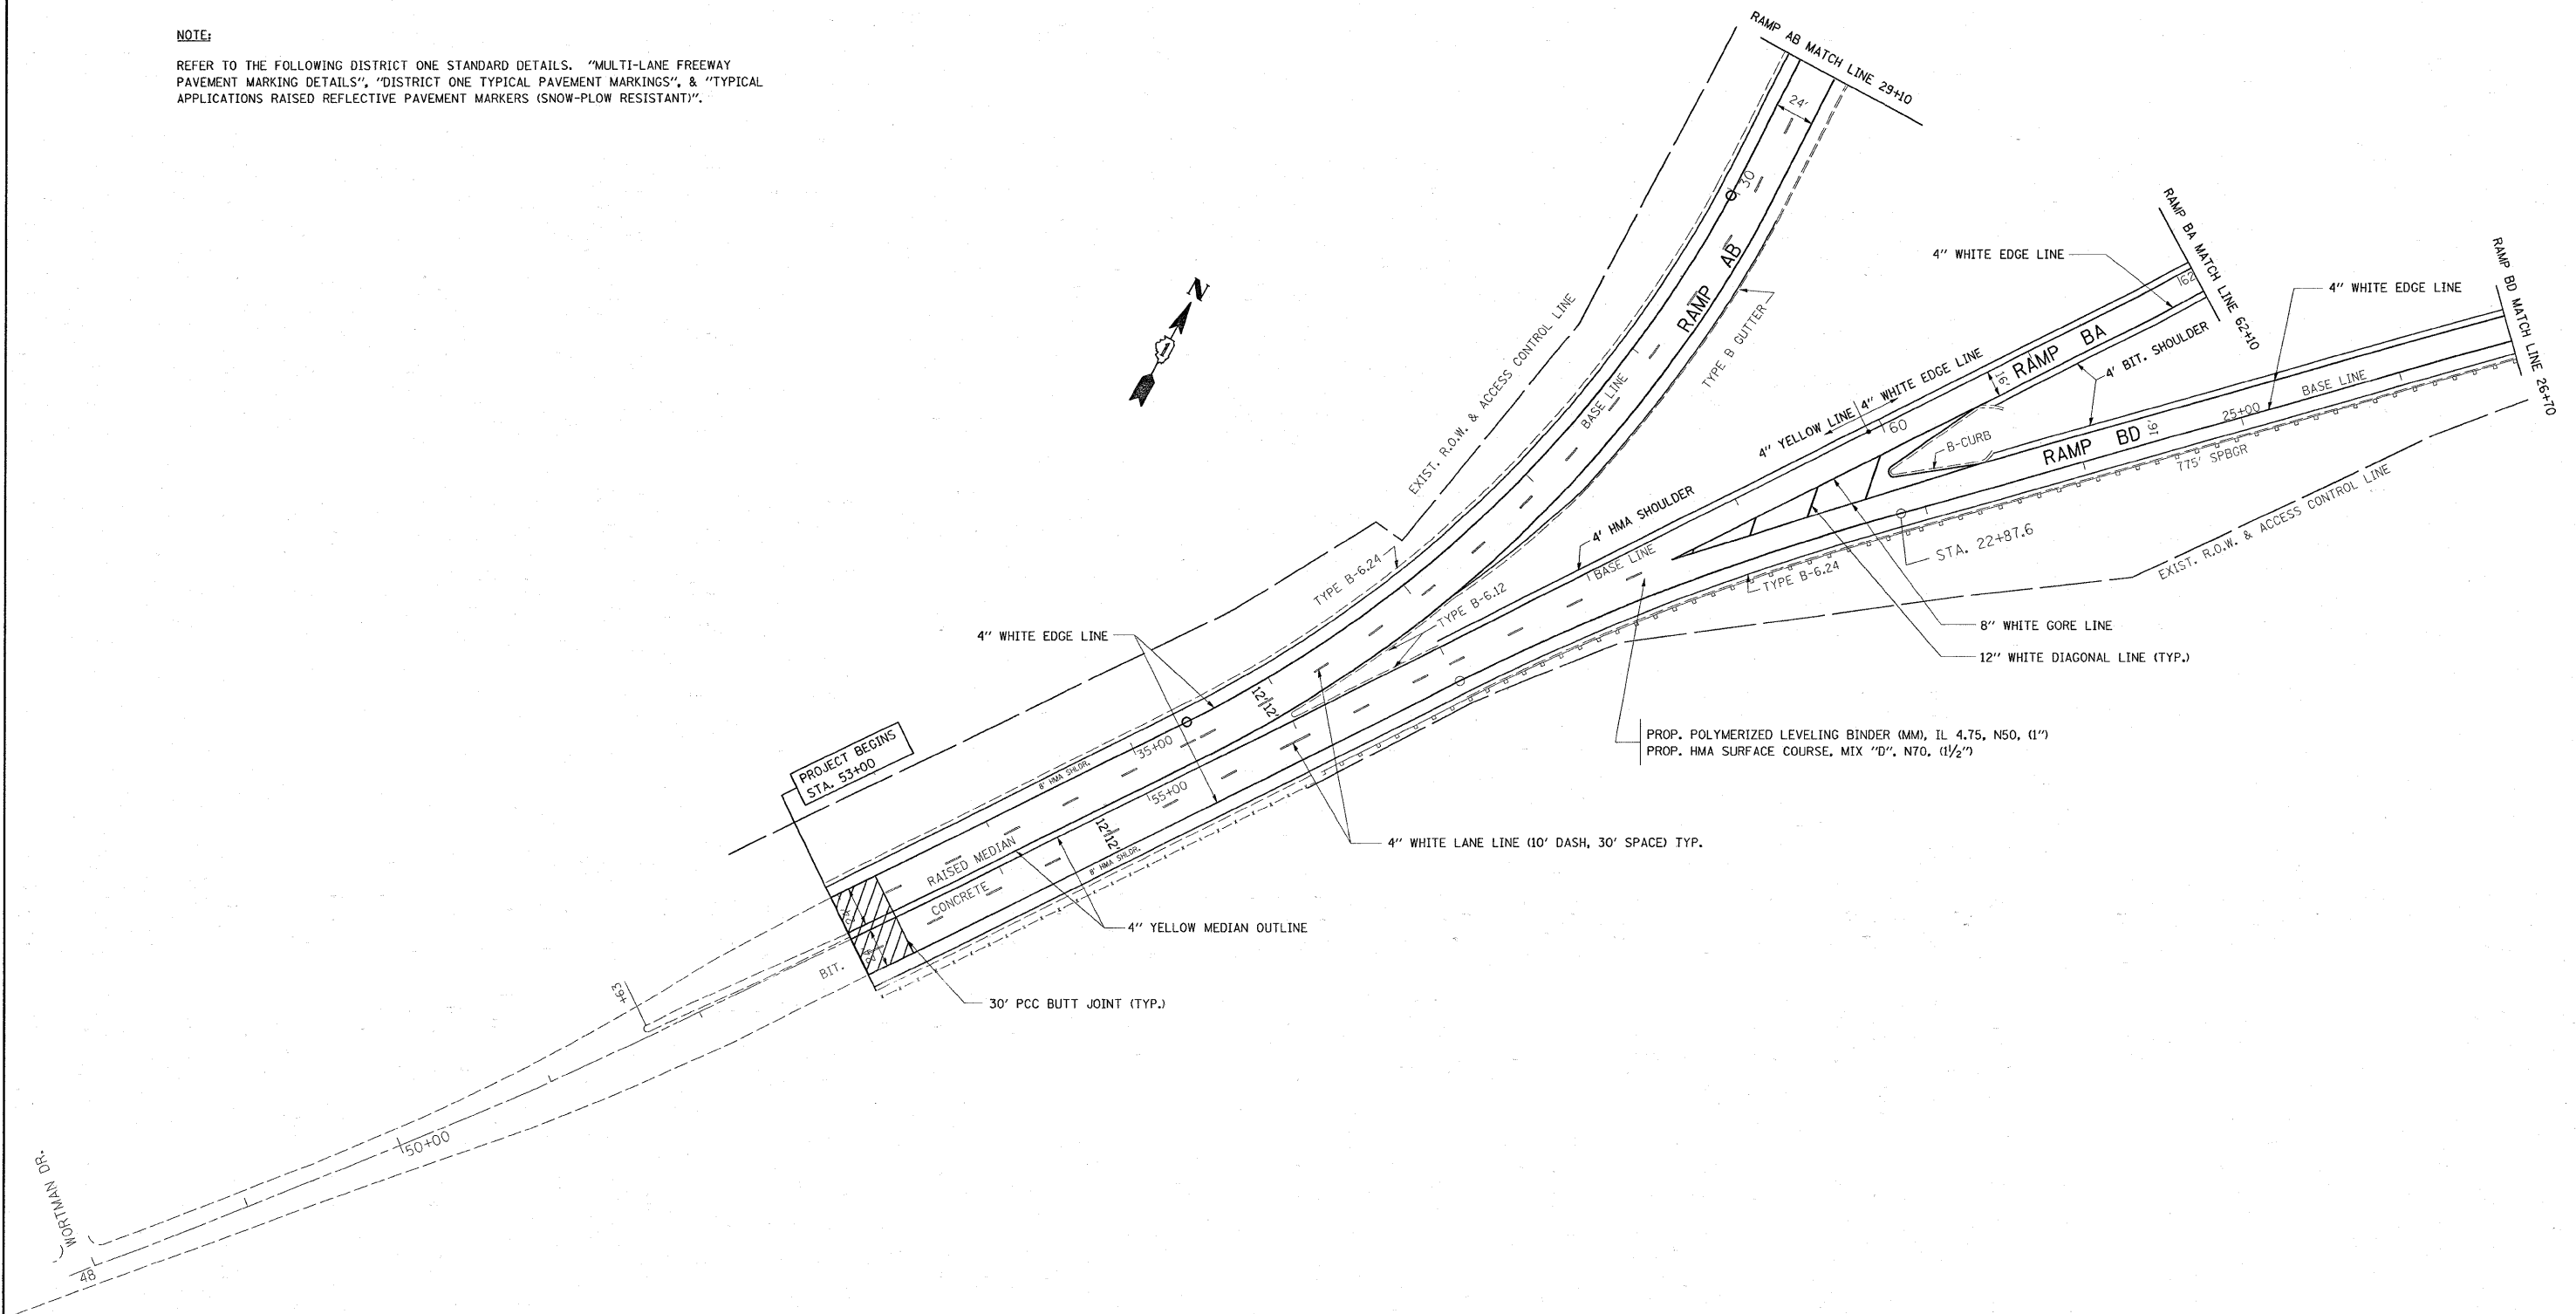

FILE NAME =	USER NAME = aqeelff	DESIGNED -	REVISED -	STATE OF ILLINOIS DEPARTMENT OF TRANSPORTATION	CENTER ST. ROADWAY PLAN		F.A.J. RTE.	SECTION	COUNTY	TOTAL SHEETS	SHEET NO.	
ct:\pwork\PWIDOT\AQUEELFF\0120663\0120663-01.dgn	504-design.dgn	DRAWN -	REVISED -		SCALE:	SHEET NO. 1 OF 4 SHEETS	STA.	TO STA.	316	(10&1-D-2)RS-4	WILL	36 10
	PLOT SCALE = 50,000' / IN.	CHECKED -	REVISED -		CONTRACT NO. 62778							
	PLOT DATE = 3/21/2009	DATE -	REVISED -		ILLINOIS FED. AID PROJECT							