


NOTE:

REFER TO THE FOLLOWING DISTRICT ONE STANDARD DETAILS. "MULTI-LANE FREEWAY PAVEMENT MARKING DETAILS", "DISTRICT ONE TYPICAL PAVEMENT MARKINGS", & "TYPICAL APPLICATIONS RAISED REFLECTIVE PAVEMENT MARKERS (SNOW-PLOW RESISTANT)".

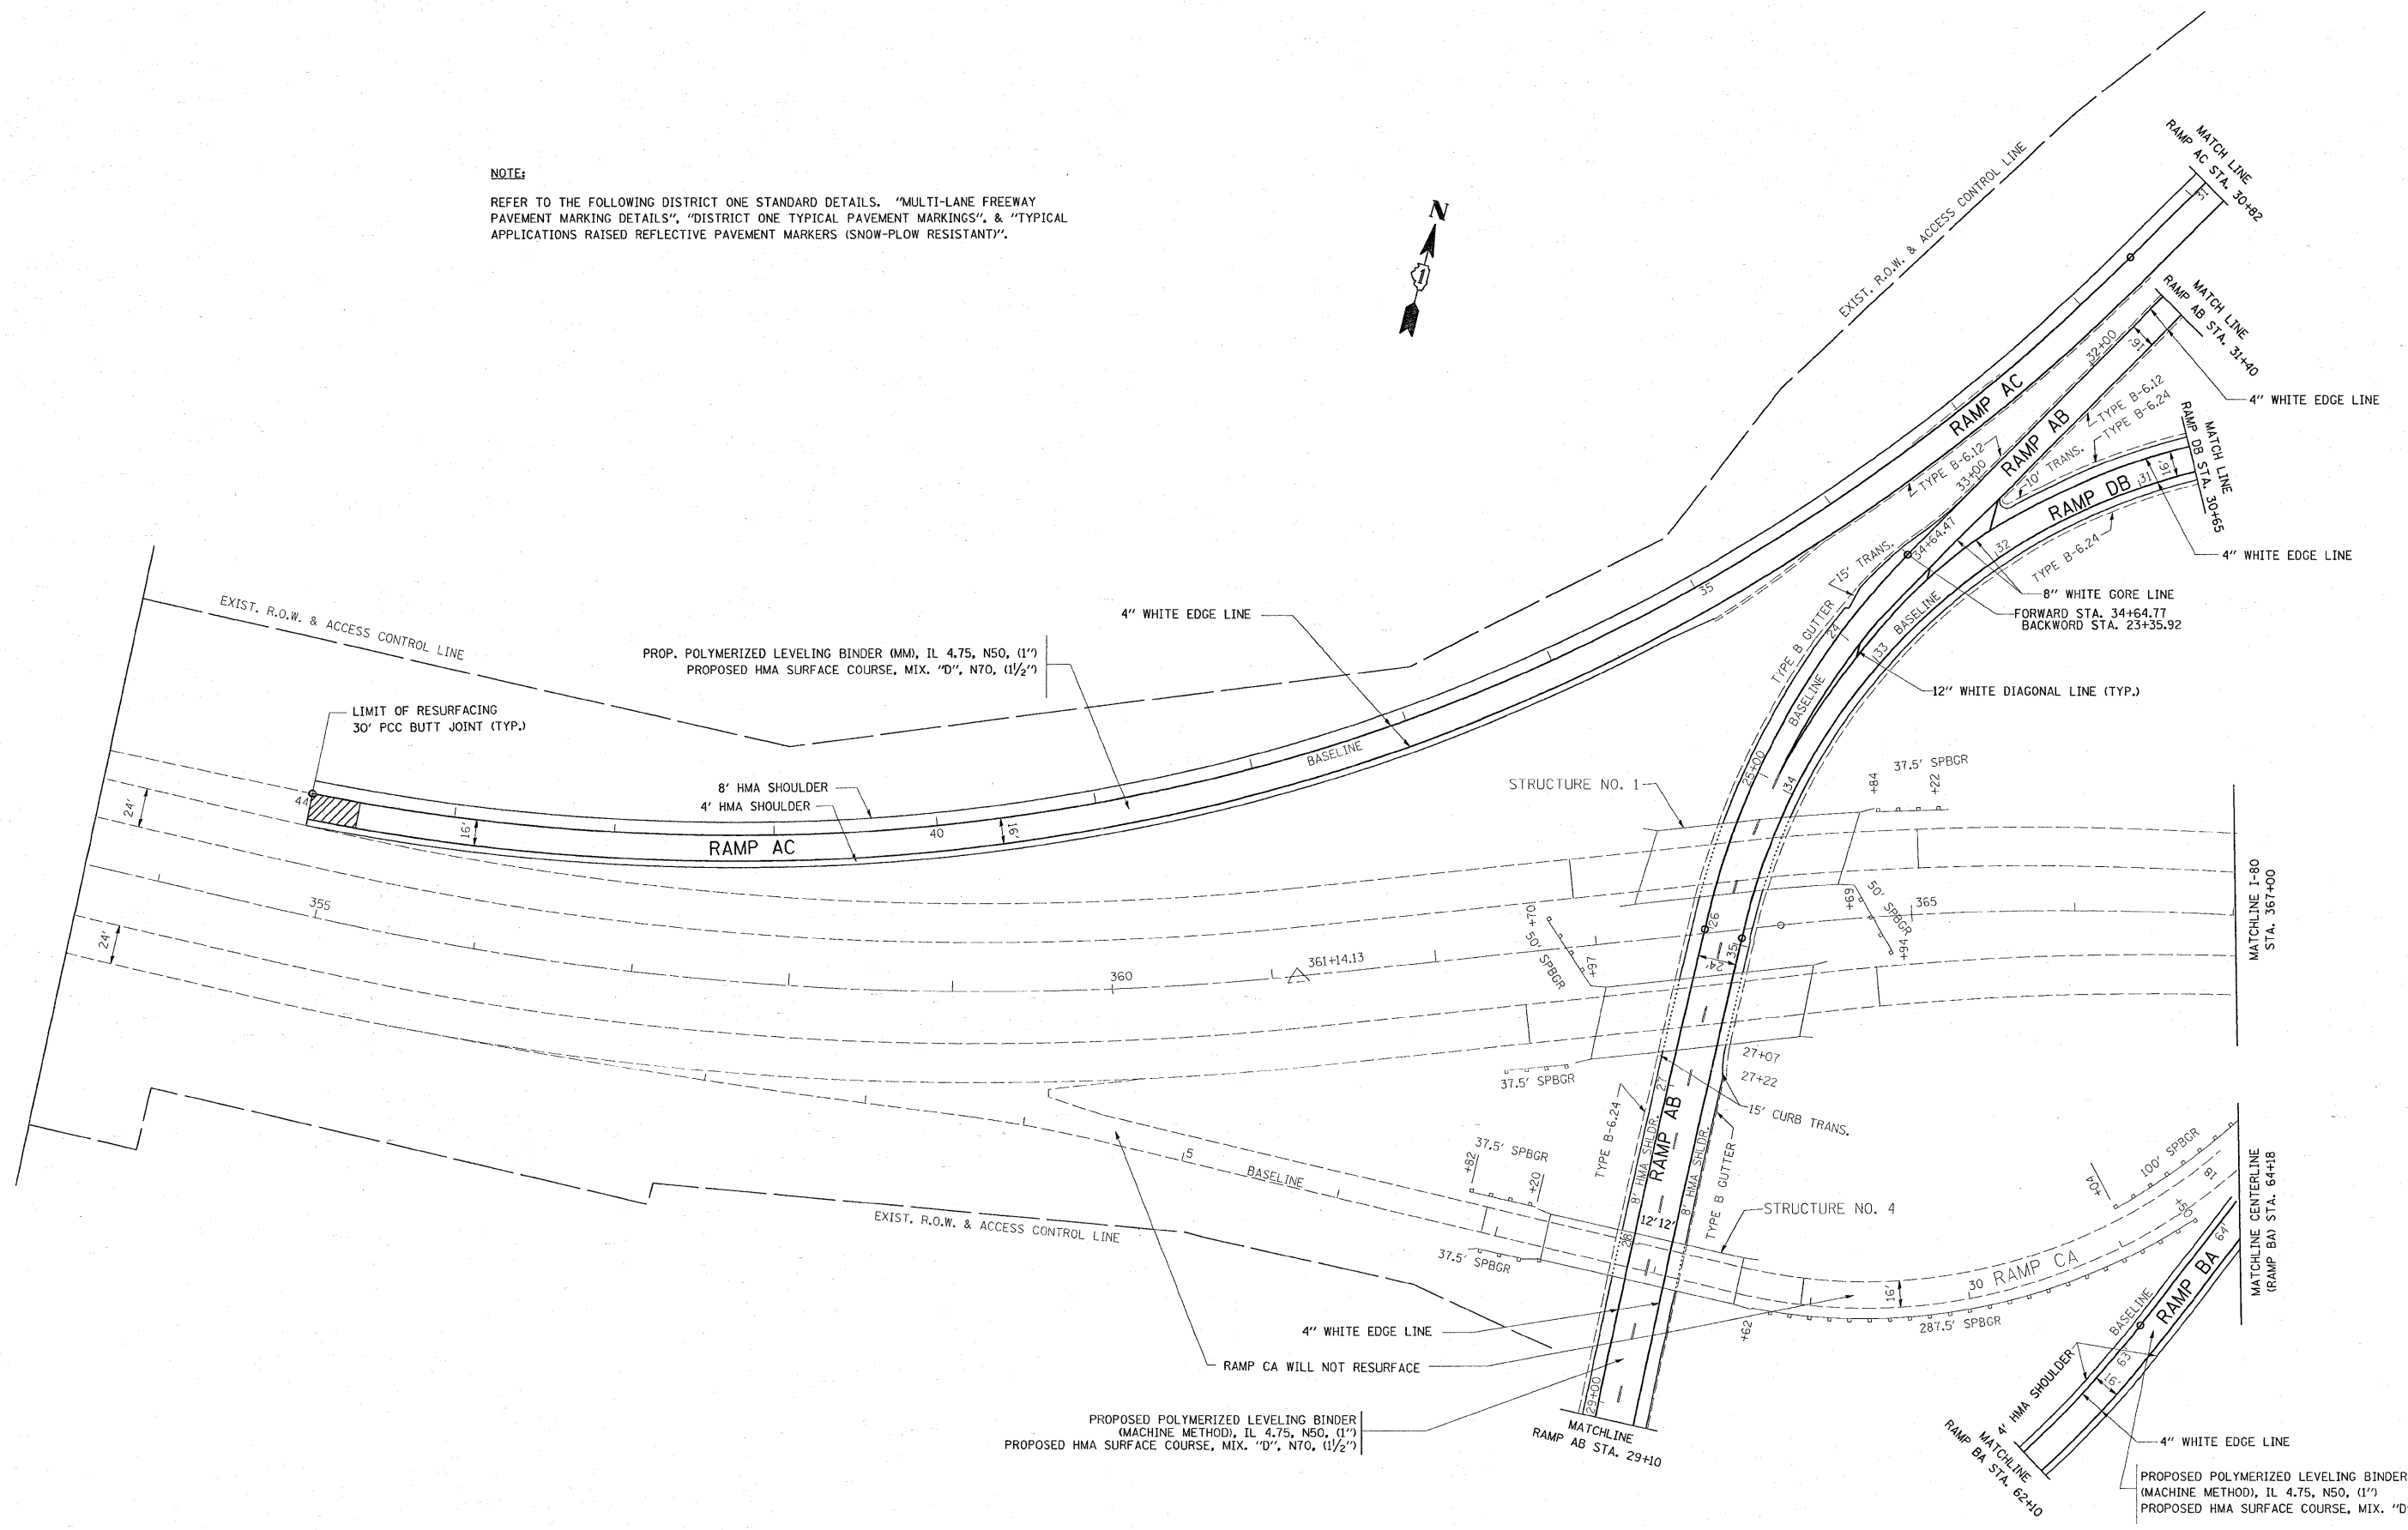

FILE NAME =	USER NAME = equelff	DESIGNED -	REVISED -	STATE OF ILLINOIS DEPARTMENT OF TRANSPORTATION	CENTER ST. ROADWAY PLAN		F.A.U. RTE.	SECTION	COUNTY	TOTAL SHEETS	SHEET NO.	
ct:\pw\work\NPWIDOT\AQUEELFF\d0120663\0124504-design.dgn		DRAWN -	REVISED -		SCALE:	SHEET NO. 2 OF 4 SHEETS	STA.	316	(10&1-D-2IRS-4)	WILL	36	11
		CHECKED -	REVISED -				TO STA.					
		DATE -	REVISED -									
							CONTRACT NO. 62778					
							ILLINOIS FED. AID PROJECT					