


..... RAMP CLOSED



2 - TYPE III BARRICADES WITH SIGN AND 2 - FLASHING YELLOW LIGHTS

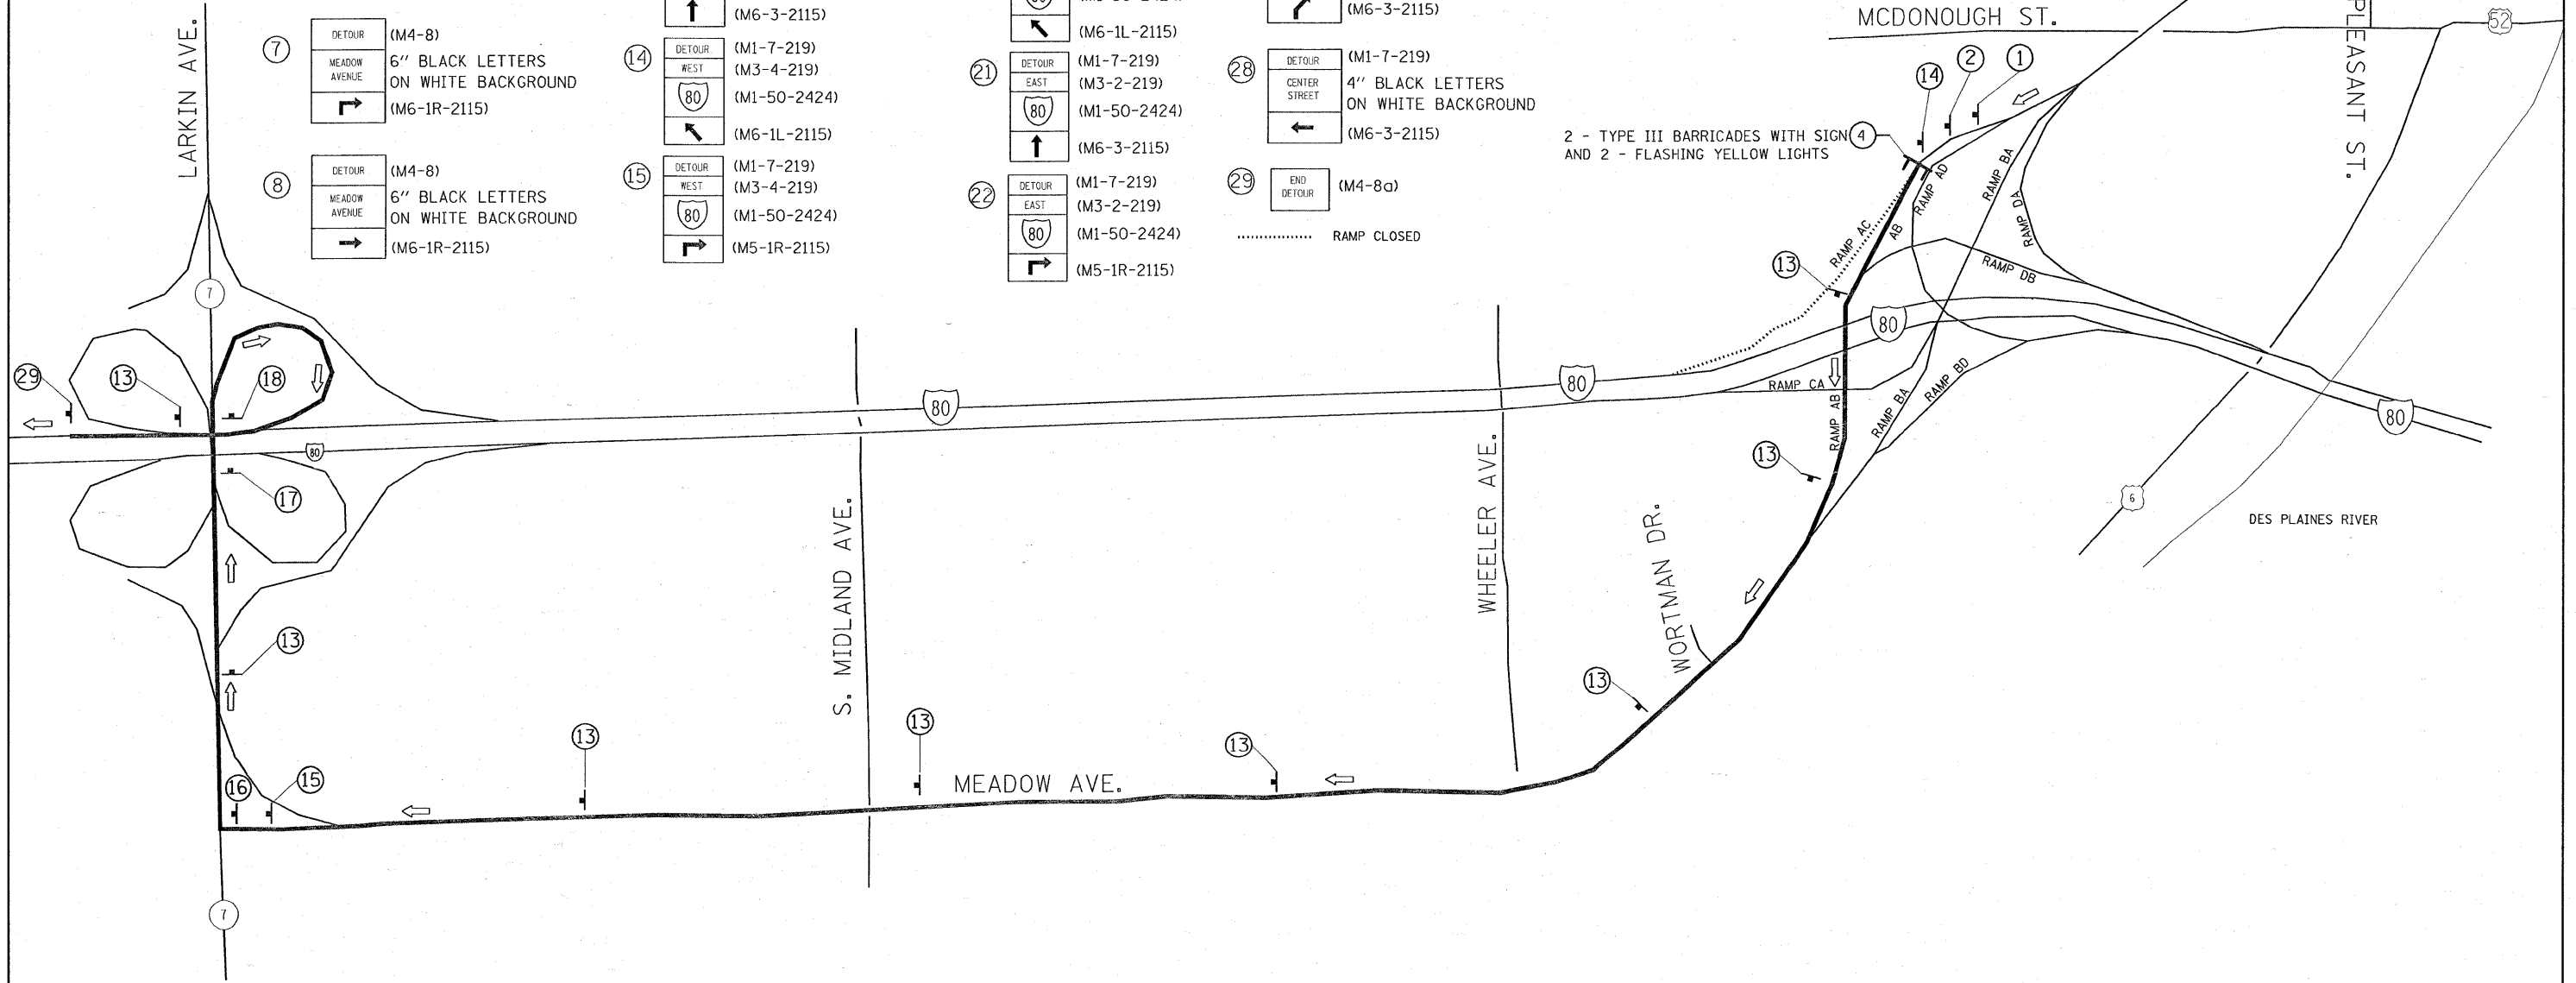

FILE NAME =	USER NAME = oqueelff	DESIGNED -	REVISED -	STATE OF ILLINOIS DEPARTMENT OF TRANSPORTATION	DETOUR PLAN FOR CLOSING RAMP AC		F.A.U. RTE.	SECTION	COUNTY	TOTAL SHEETS	SHEET NO.
ct:\pw_work\NPWIDOT\AQUEELFF\d0120663\DI24504-design.dgn		DRAWN -	REVISED -		316	(10&1-D-2)RS-4	WILL	36	21	CONTRACT NO. 62778	
PLOT SCALE = 50.000' / IN.		CHECKED -	REVISED -		SCALE:	SHEET NO. 2 OF 5 SHEETS	STA.	TO STA.	ILLINOIS FED. AID PROJECT		
PLOT DATE = 3/21/2009		DATE -	REVISED -								