




THE DIAGONAL LINES SHALL BE SPACED AT 40' (12 m) C-C ACROSS ALL STRUCTURES WHICH ARE 500' (150 m) OR LESS IN LENGTH
 THE DIAGONAL LINES ARE NOT REQUIRED ON SHOULDERS WHICH ARE 6' (1.8 m) OR LESS IN WIDTH

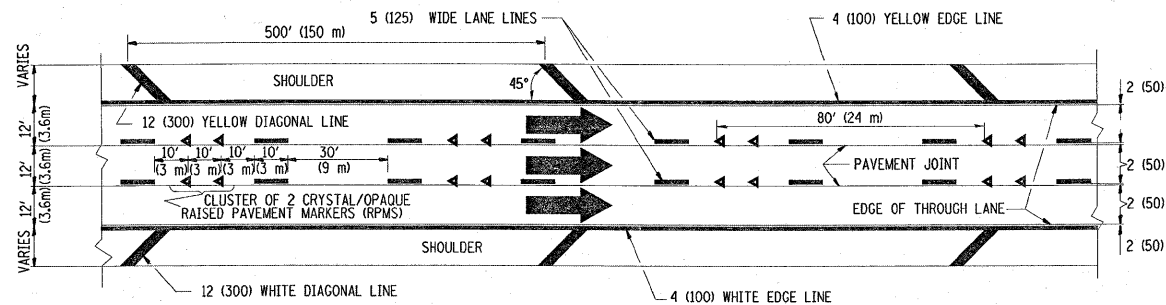


TYPICAL EDGE LINES & LANE LINES

NOTES:

1. THERMO PLASTIC PAVEMENT MARKING LINE SHALL BE USED FOR THE EDGE LINES, GORE LINES, AND DIAGONAL LINES ON BITUMINOUS PAVEMENT ONLY.
2. PREFORMED PLASTIC TYPE B PAVEMENT MARKING LINE SHALL BE USED FOR ALL LANE LINES ON BITUMINOUS PAVEMENT
3. POLYUREA PAVEMENT MARKING SHALL BE USED FOR ALL MARKINGS ON PCC

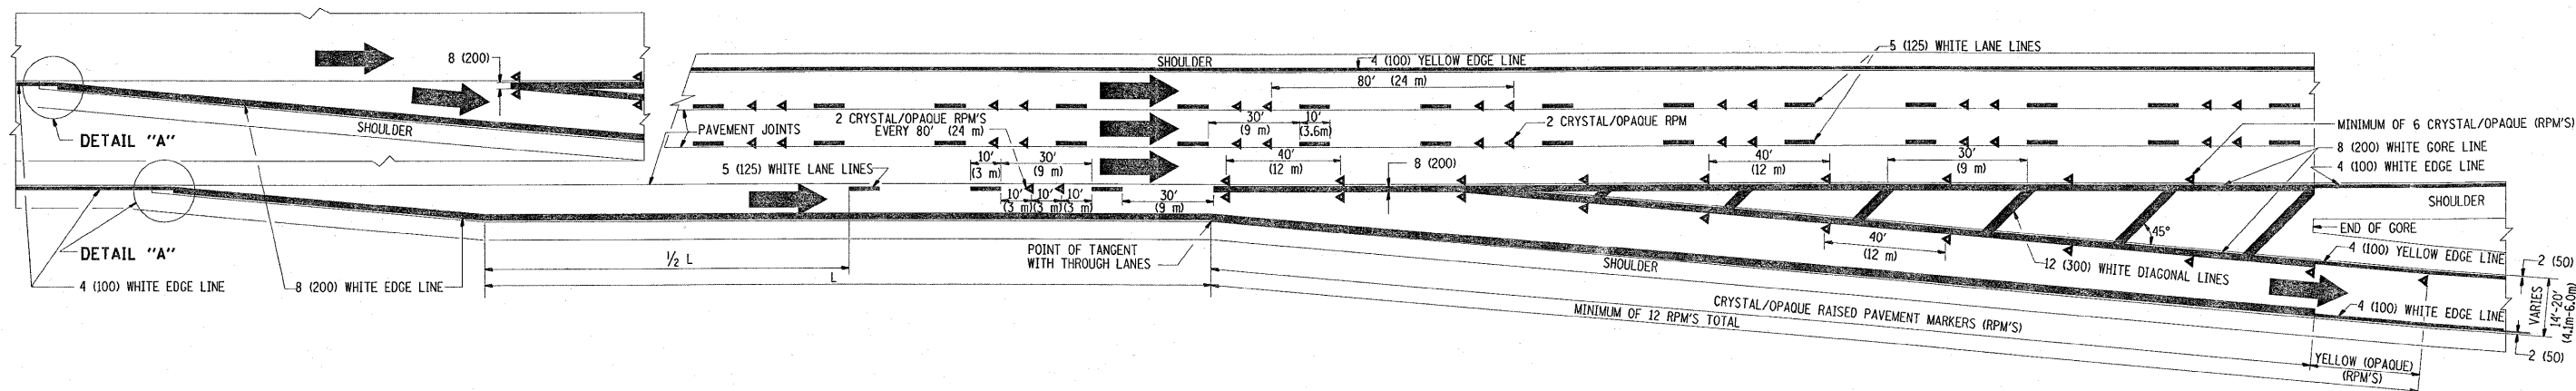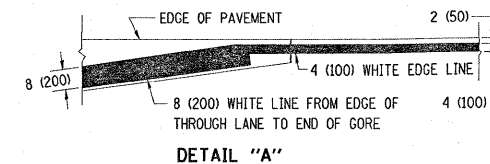

TYPICAL EXIT RAMP PAVEMENT MARKINGS

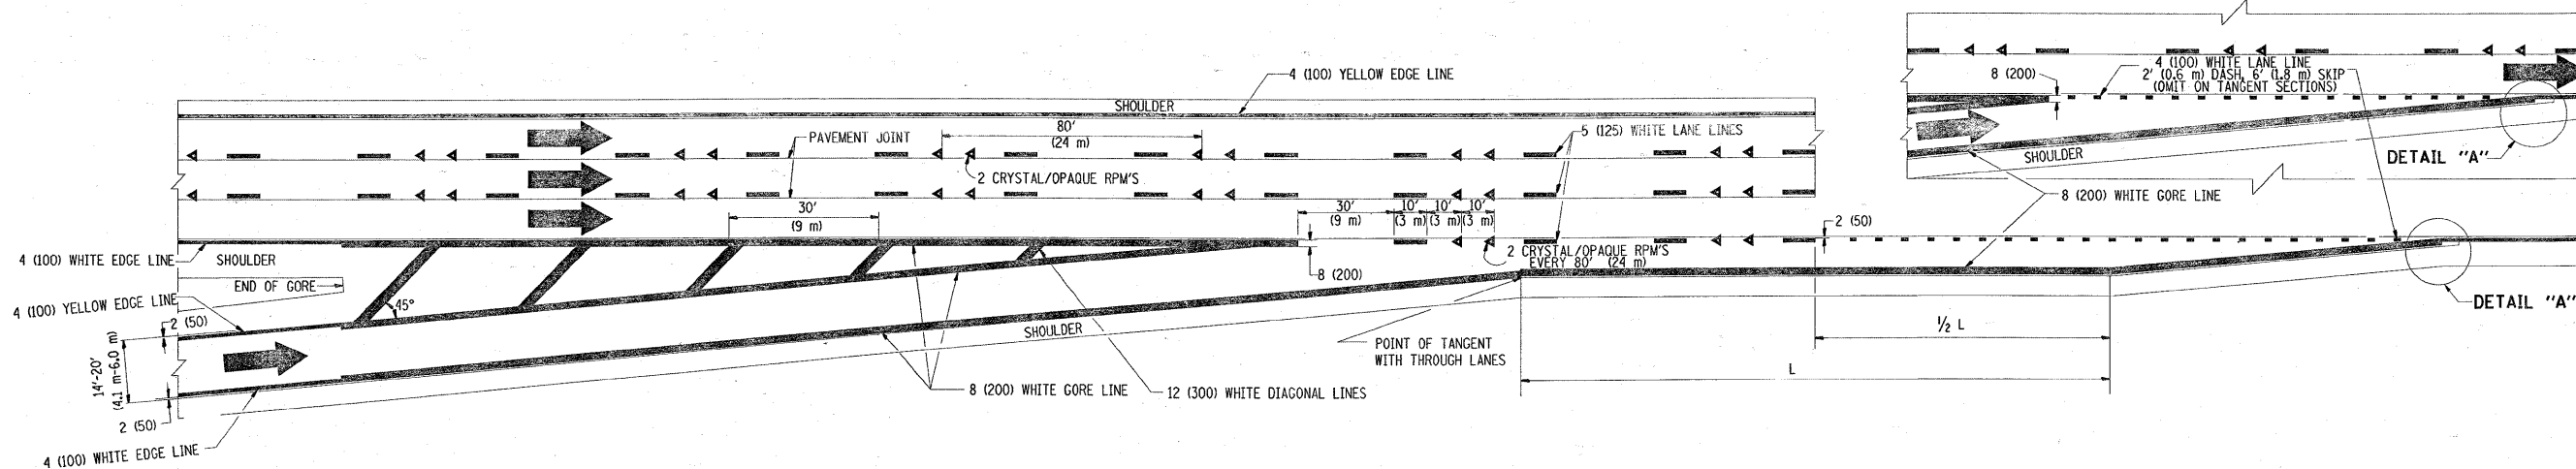

TYPICAL ENTRANCE RAMP PAVEMENT MARKINGS

FILE NAME =	USER NAME = oqueelff	DESIGNED - D.W.S.	REVISED - A.H. 03-96	STATE OF ILLINOIS DEPARTMENT OF TRANSPORTATION	MULTI-LANE FREEWAY PAVEMENT MARKING DETAILS	F.A.U. RTE. 316	SECTION (10&1-D-2)RS-4	COUNTY WILL	TOTAL SHEETS 36	SHEET NO. 31
Plot Scale = 50,000' / IN.	CHECKED -	DATE - 01-90	REVISED - D.W.S. 07-96			SCALE: NONE	SHEET NO. 1 OF 2 SHEETS	TO STA.	CONTRACT NO. 62778	
PLOT DATE = 3/21/2009	DATE -	REVISED - S.P.B. 01-07	REVISED - J.A.F. 02-06			FED. ROAD DIST. NO. 1		ILLINOIS FED. AID PROJECT		