

PROP. HMA SURFACE REMOVAL 2 1/4"  
 PROP. HMA SURFACE COURSE, MIX "D", N 70, 1 1/2"  
 PROP. POLY. LEVELING BINDER (M M), IL-4.75, N 50, 3/4"


**STRIPING LEGEND**

- ① 4" SOLID LINE - WHITE
- ② 4" DOUBLE YELLOW
- ③ 4" CENTERLINE SKIP DASH - WHITE (10' LINE, 30' SPACE)
- ④ 4" CENTERLINE SKIP DASH - YELLOW (10' LINE, 30' SPACE)
- ⑤ 4" DOTTED LINE - WHITE (2' LINE, 6' SPACE)
- ⑥ 6" LINE - WHITE
- ⑦ 12" LINE - WHITE
- ⑧ 24" STOP BAR - WHITE
- ⑨ 12" LINE - YELLOW DIAGONALS
- ⑩ LETTERS AND SYMBOLS

PARKING LANES -- VARIABLE DEPTH MILLING AND RESURFACING. SEE TYPICAL SECTIONS.

**NOTE:**

1. ALL PAVEMENT MARKING SHALL BE THERMOPLASTIC UNLESS OTHERWISE NOTED. SEE DISTRICT 1 DETAIL.
2. RAISED REFLECTIVE PAVEMENT MARKERS SHALL BE USED THROUGHOUT THE IMPROVEMENT LIMITS. DOUBLE LANE LINE MARKERS SHALL BE INSTALLED, SEE DIST. 1 DETAIL.

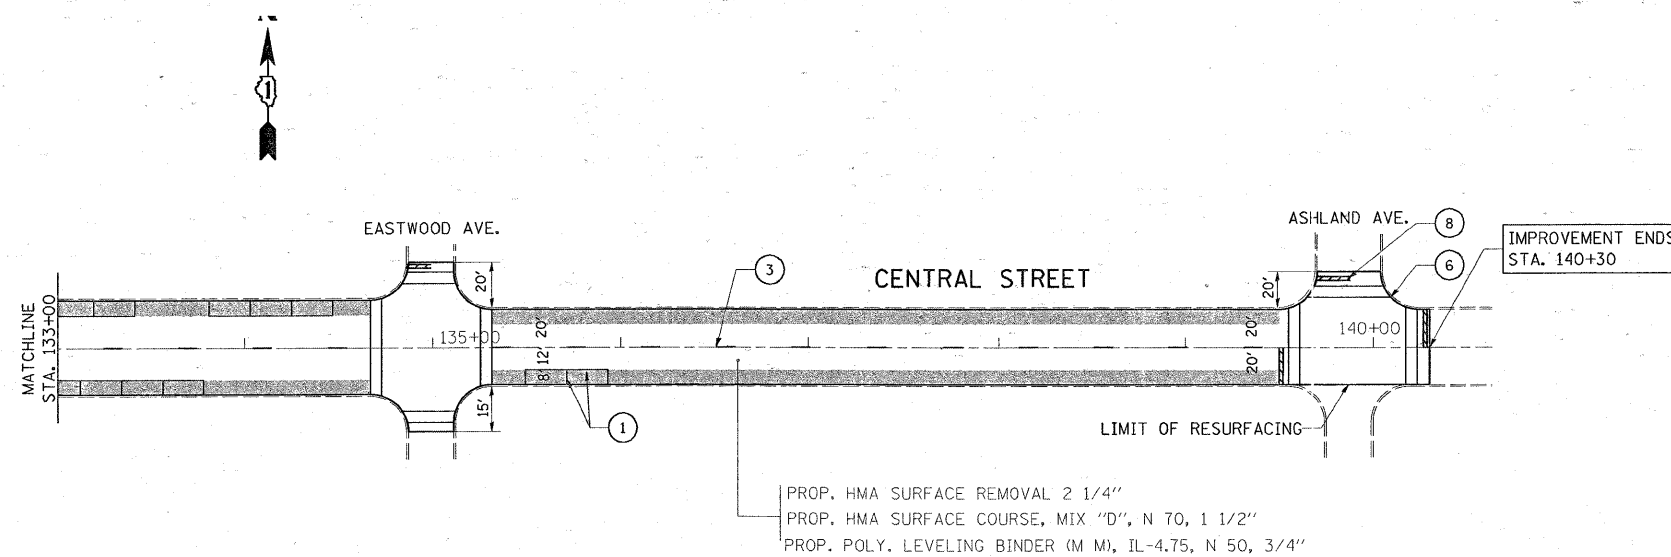

PROP. HMA SURFACE REMOVAL 2 1/4"  
 PROP. HMA SURFACE COURSE, MIX "D", N 70, 1 1/2"  
 PROP. POLY. LEVELING BINDER (M M), IL-4.75, N 50, 3/4"

FILE NAME =	USER NAME = gorengautab	DESIGNED -	REVISED -	<b>STATE OF ILLINOIS DEPARTMENT OF TRANSPORTATION</b>	<b>CENTRAL STREET. McDANIEL AVE. TO ASHLAND AVE. PROPOSED PLAN AND PAVEMENT MARKINGS</b>	F.A.U. RTE.	SECTION	COUNTY	TOTAL SHEETS	SHEET NO.	
ct:\p\work\p\WIDOT\GORENGAUTAB\d8139826	0125304-shr\plan.dgn	DRAWN -	REVISED -			1301	(0506 & 0607) RS-7	COOK	19	7	
PLOT SCALE = 50,0000' / IN.	CHECKED -	REVISED -	REVISED -			CONTRACT NO. 62784					
PLOT DATE = 4/23/2009	DATE -	REVISED -	REVISED -			ILLINOIS FED. AID PROJECT					
					SCALE:	SHEET NO.	OF	SHEETS	STA.	TO STA.	