



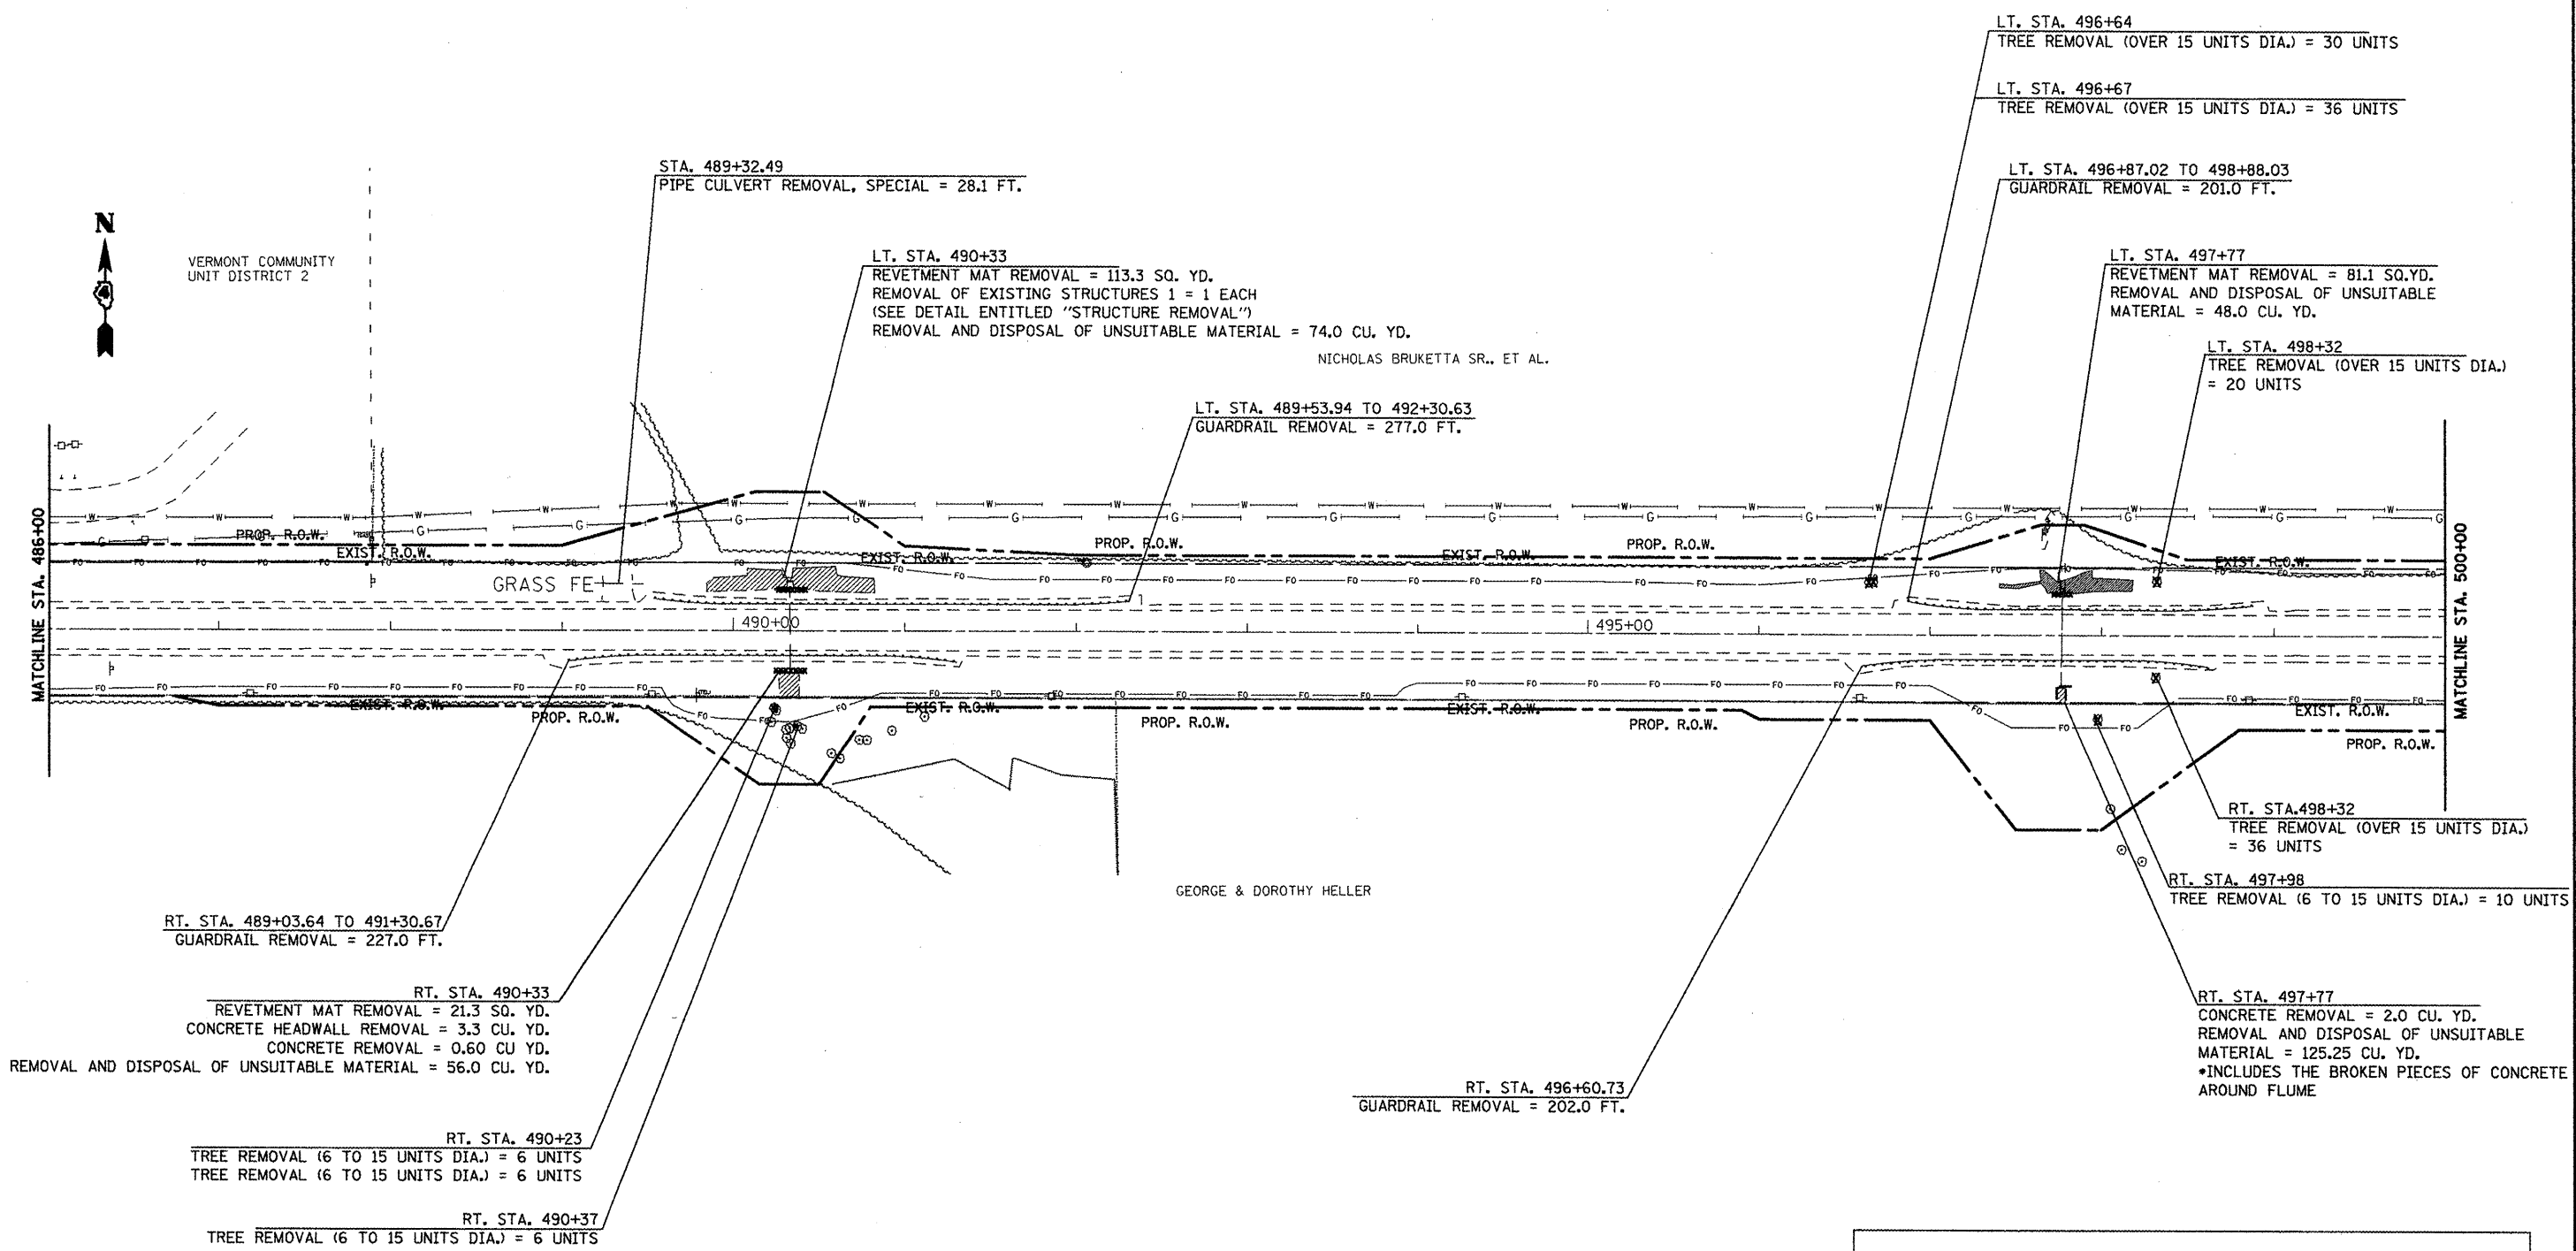

VERMONT COMMUNITY
UNIT DISTRICT 2

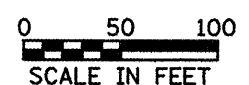

GEORGE & DOROTHY HELLER



MIN. DEPTH.	UTILITY	COMPANY
2'-6"	FIBER OPTIC	MID CENTURY TELEPHONE CORP.
2'-6"	NATURAL GAS	AMEREN CIPS
4'-0"	WATER	VILLAGE OF TABLE GROVE

- PLAN NOTES
1. REMOVAL OF SAPLINGS, BUSHES AND ROOTS SHALL BE REMOVED AND DISPOSED OF AS REQUIRED BY ARTICLE 201.
 2. REFER TO THE GENERAL NOTE IF ANY PIPE UNDERDRAINS OR FIELD TILE ARE ENCOUNTERED DURING CONSTRUCTION.
 3. FENCE REMOVAL WAS CALCULATED FROM THE APPRAISAL RECORDS FOR INDIVIDUAL PROPERTY OWNERS.

FILE NAME = propplanahs.dgn	USER NAME = ghdineam	DESIGNED -	REVISED -
		DRAWN -	REVISED -
	PLOT SCALE = 100.0000' / IN.	CHECKED -	REVISED -
	PLOT DATE = 3/25/2009	DATE -	REVISED -

STATE OF ILLINOIS
DEPARTMENT OF TRANSPORTATION

REMOVAL AND EXISTING UTILITY INFORMATION			
SCALE:	SHEET NO. OF SHEETS	STA. TO STA.	

F.A.P. RTE.	SECTION	COUNTY	TOTAL SHEETS	SHEET NO.
315	109RS-4,110RS-2	FULTON		27
CONTRACT NO. 68330				
ILLINOIS FED. AID PROJECT				