



JOSEPH P. BRUKETTA  
JOHN E. BRUKETTA  
WILLIAM BRUKETTA  
NICHOLAS BRUKETTA, JR.

LT. STA. 501+09.06  
PIPE CULVERT REMOVAL, SPECIAL = 28.5 FT.


STATION EQUATION  
STA. 501+71 BK =  
STA. 27+12 AH

LT. STA. 497+77  
REVETMENT MAT REMOVAL = 81.1 SQ.YD.  
REMOVAL AND DISPOSAL OF UNSUITABLE  
MATERIAL = 37.0 CU. YD.

LT. STA. 29+20  
TREE REMOVAL (OVER 15 UNITS DIA.) = 30 UNITS

LARRY & ALICE PLATE, TRUSTEES

LT. STA. 39+21.48  
PIPE CULVERT REMOVAL, SPECIAL = 19.9 FT.

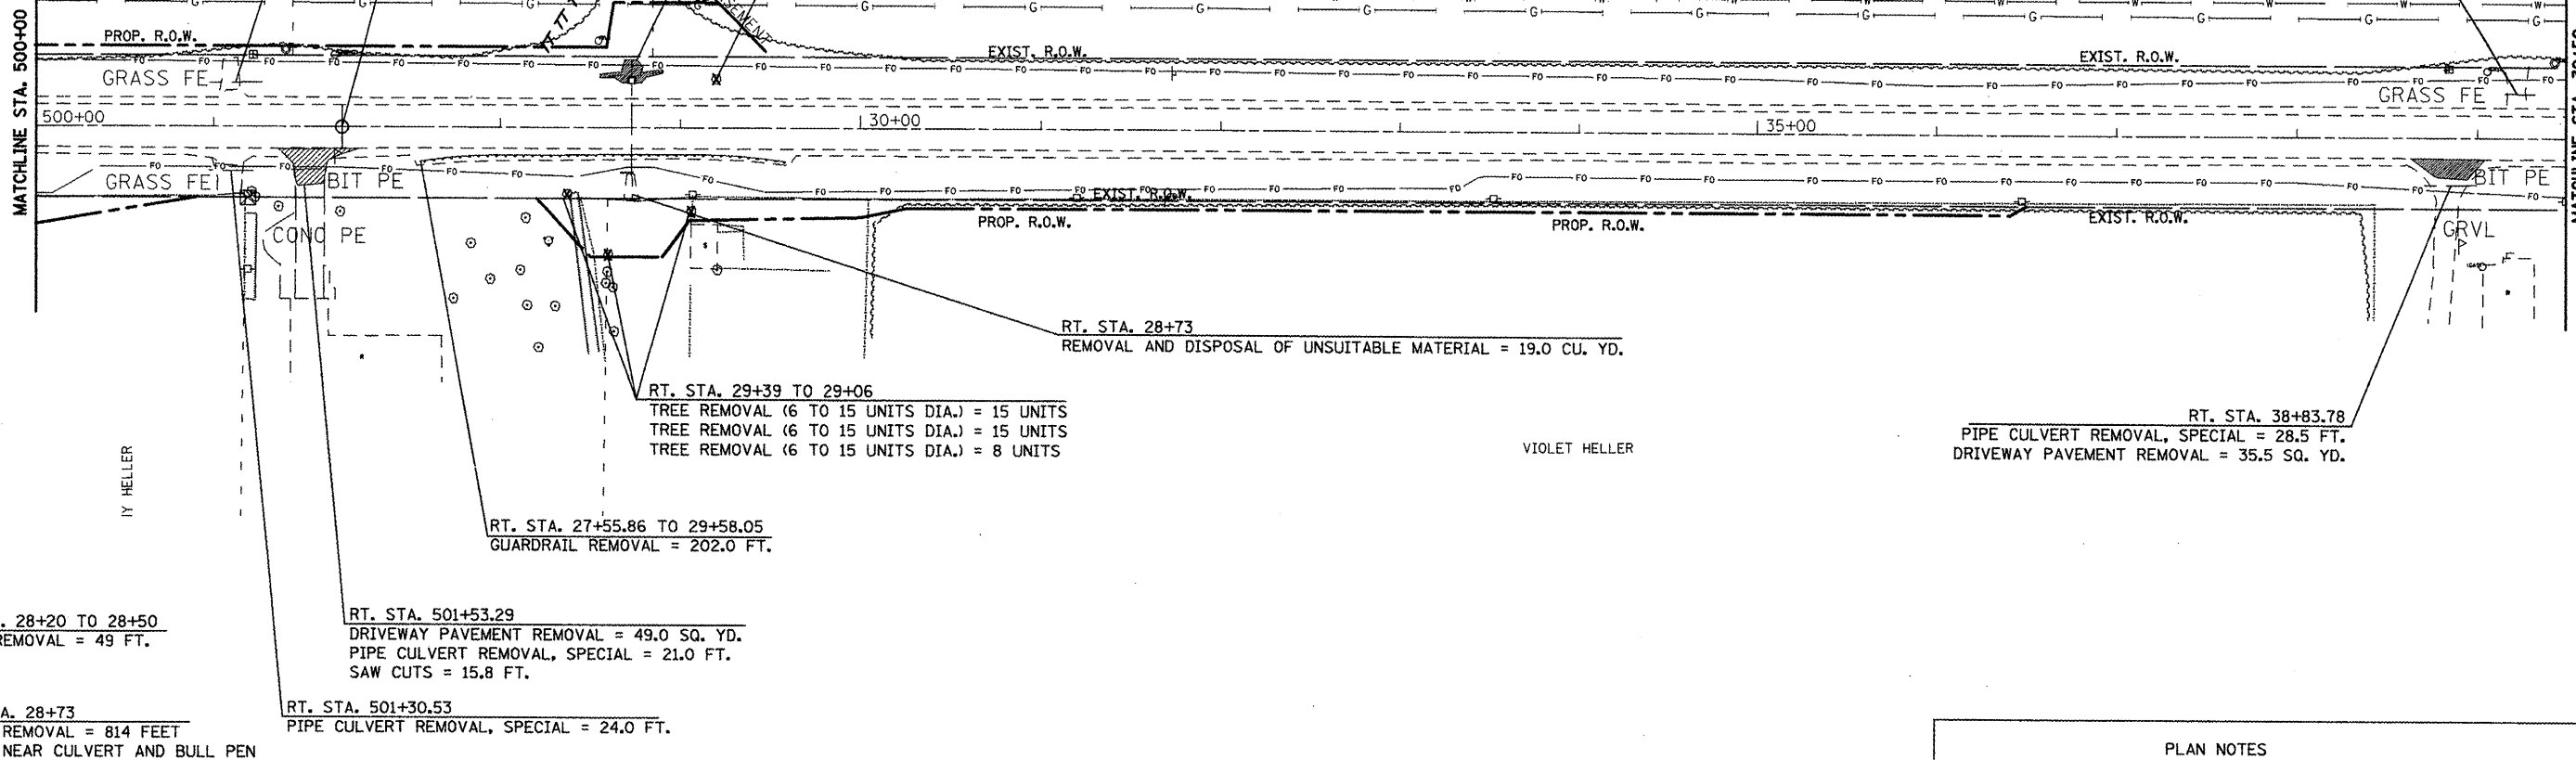

MIN. DEPTH.	UTILITY	COMPANY
2'-6"	FIBER OPTIC	MID CENTURY TELEPHONE CORP.
2'-6"	NATURAL GAS	AMEREN CIPS
4'-0"	WATER	VILLAGE OF TABLE GROVE

0 50 100  
SCALE IN FEET

- PLAN NOTES
1. REMOVAL OF SAPLINGS, BUSHES AND ROOTS SHALL BE REMOVED AND DISPOSED OF AS REQUIRED BY ARTICLE 201.
  2. REFER TO THE GENERAL NOTE IF ANY PIPE UNDERDRAINS OR FIELD TILE ARE ENCOUNTERED DURING CONSTRUCTION.
  3. FENCE REMOVAL WAS CALCULATED FROM THE APPRAISAL RECORDS FOR INDIVIDUAL PROPERTY OWNERS.

FILE NAME = propplanshts.dgn	USER NAME = ghidnaam	DESIGNED -	REVISED -
	PLDT SCALE = 100.0000' / IN.	DRAWN -	REVISED -
	PLDT DATE = 3/25/2009	CHECKED -	REVISED -
		DATE -	REVISED -

STATE OF ILLINOIS  
DEPARTMENT OF TRANSPORTATION

REMOVAL AND EXISTING UTILITY INFORMATION

F.A.P. RTE. 315	SECTION 109RS-4,110RS-2	COUNTY FULTON	TOTAL SHEETS 28	SHEET NO. 28
CONTRACT NO. 68330				ILLINOIS FED. AID PROJECT

SCALE: SHEET NO. OF SHEETS STA. TO STA.