
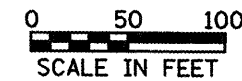


LARRY & ALICE PLATE, TRUSTEES

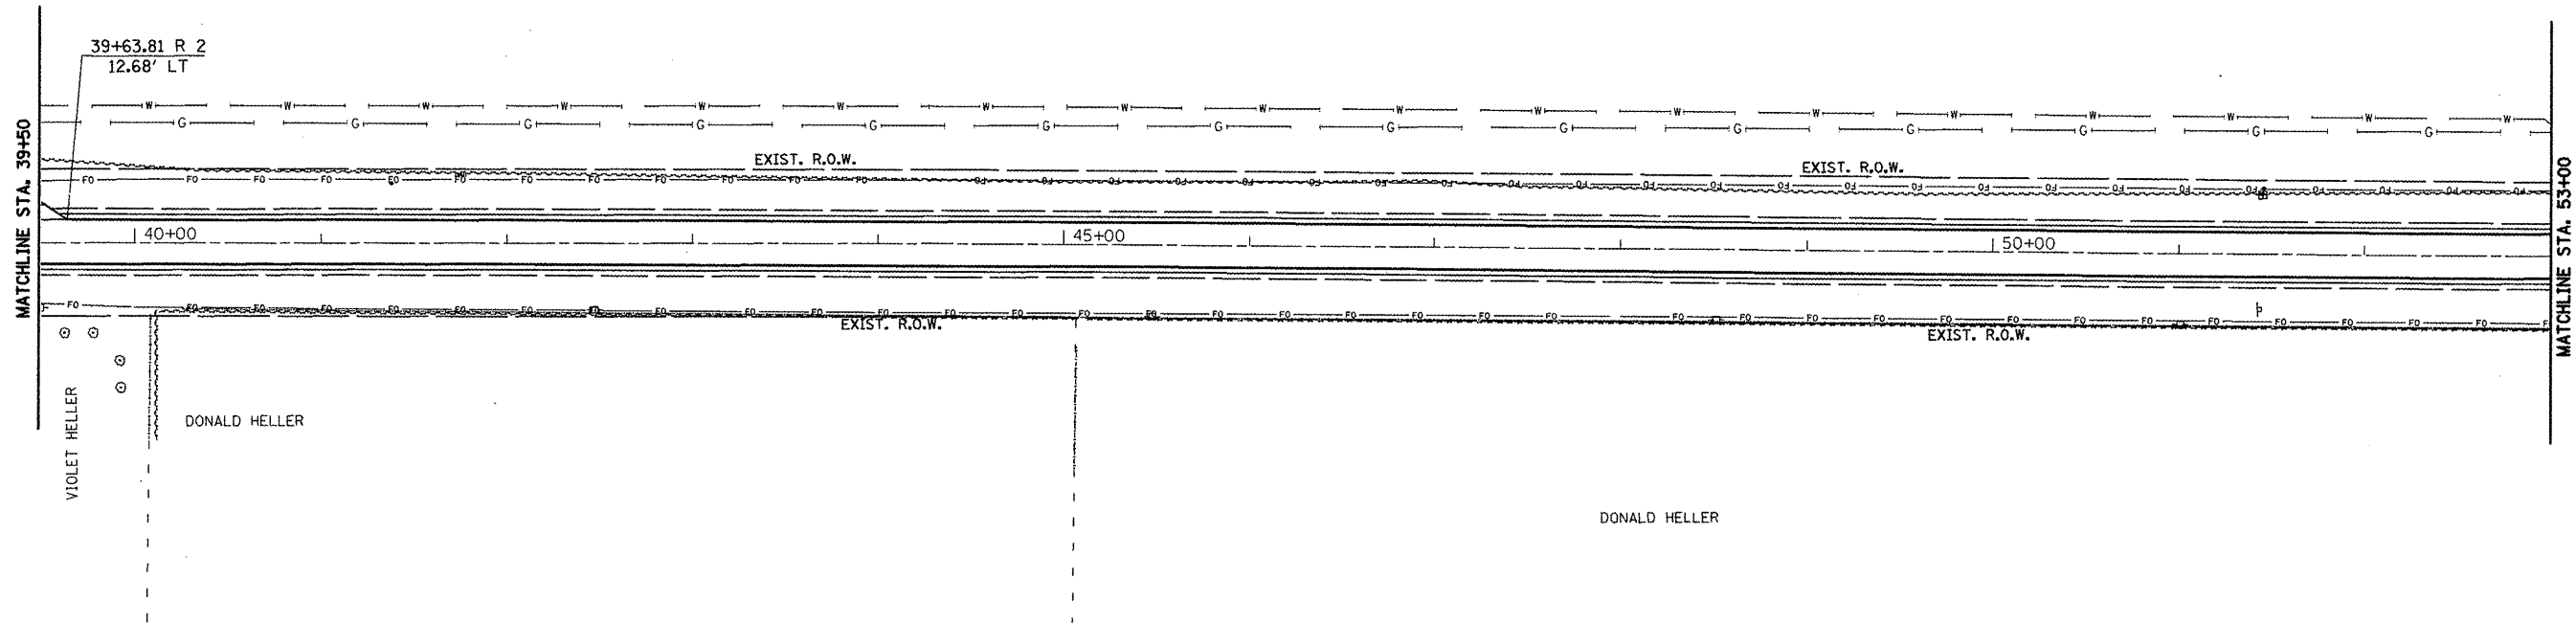

LEGEND	
①	HMA BASE COURSE (6") INCIDENTAL HMA (2")
②	AGGREGATE SURFACE COURSE (8")
•SEE SCHEDULES FOR QUANTITIES	

FILE NAME = propplanshts.dgn	USER NAME = ghidnaam	DESIGNED -	REVISED -
	PLLOT SCALE = 1/8" = 100' / IN.	DRAWN -	REVISED -
	PLLOT DATE = 3/25/2009	CHECKED -	REVISED -
		DATE -	REVISED -

STATE OF ILLINOIS
DEPARTMENT OF TRANSPORTATION

PROPOSED IMPROVEMENT

SCALE: SHEET NO. OF SHEETS STA. TO STA.

F.A.P. RTE.	SECTION	COUNTY	TOTAL SHEETS	SHEET NO.
315	109RS-4.110RS-2	FULTON		40
CONTRACT NO. 68330				
ILLINOIS FED. AID PROJECT				