
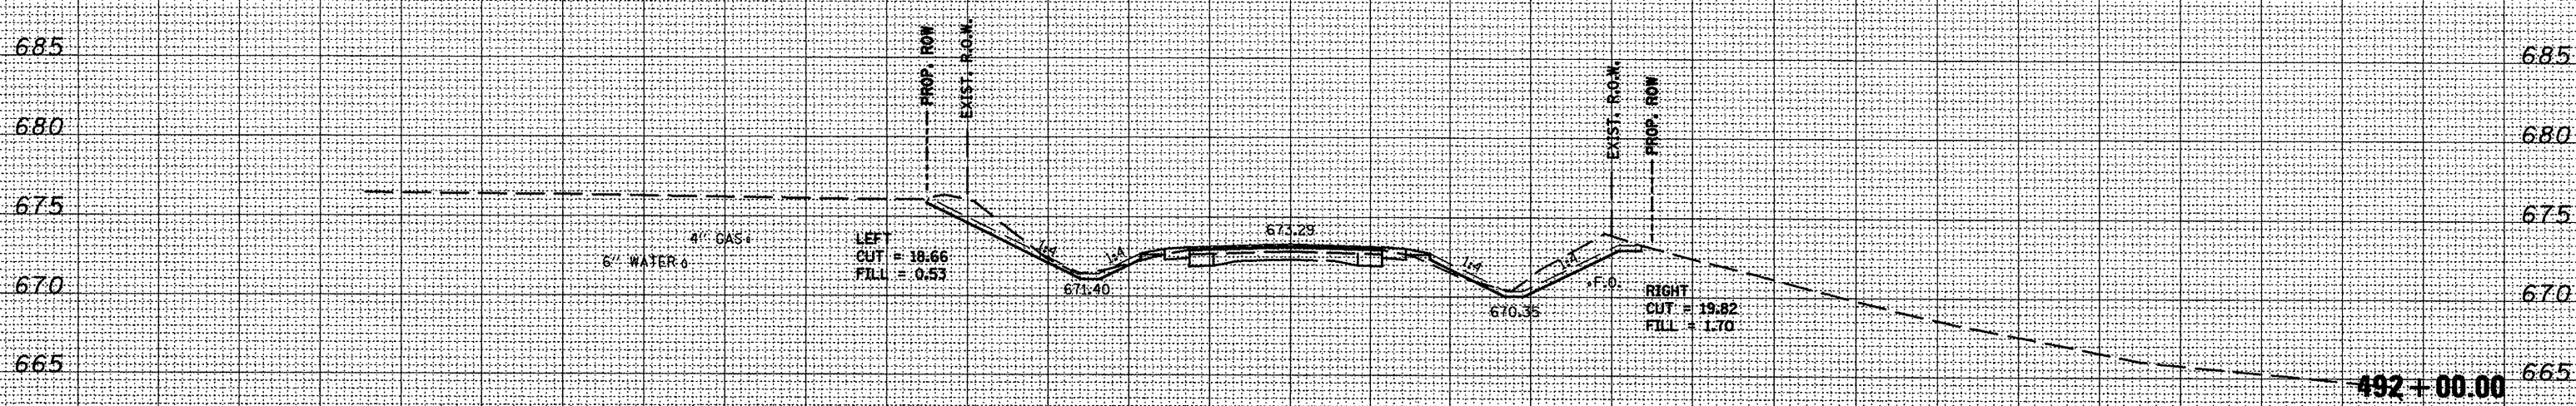


150 140 130 120 110 100 90 80 70 60 50 40 30 20 10 0 10 20 30 40 50 60 70 80 90 100 110 120 130 140 150

UNLESS ELEVATIONS ARE SHOWN  
ALL UTILITY LOCATIONS SHOWN ON THE CROSS SECTIONS  
ARE BASED ON THE APPROXIMATE DEPTHS SUPPLIED BY  
THE UTILITY COMPANIES.

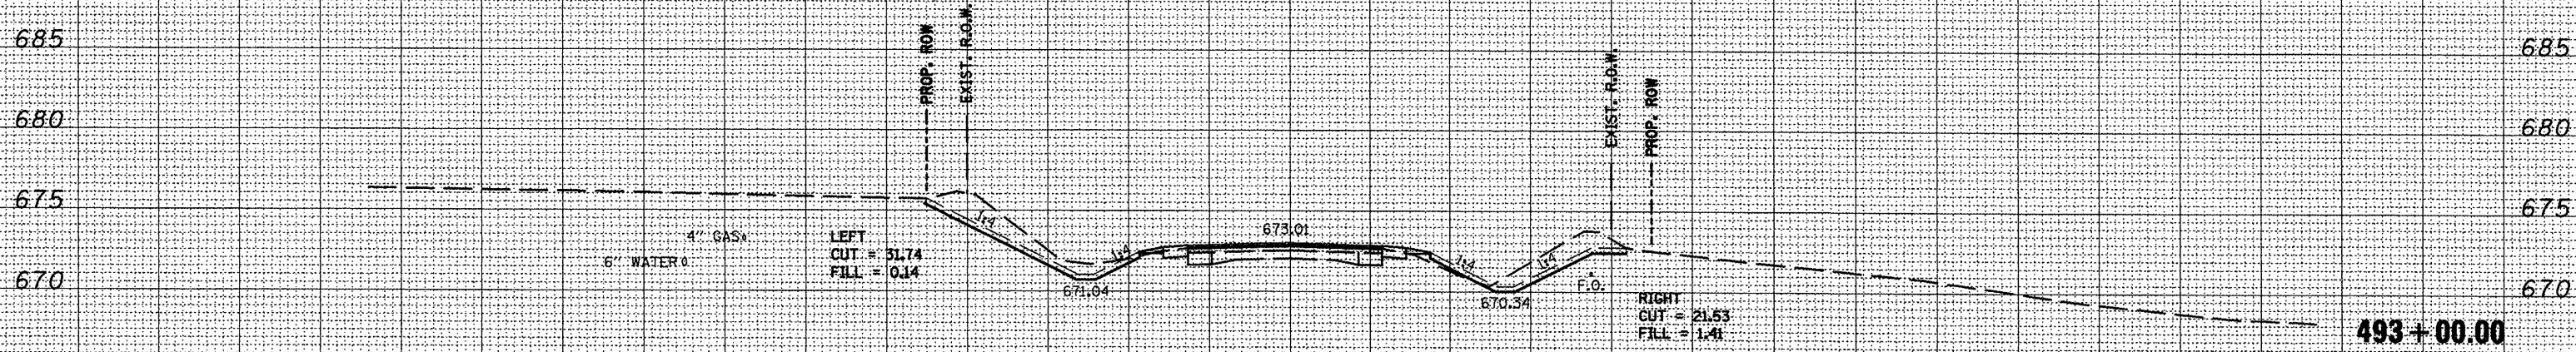

150 140 130 120 110 100 90 80 70 60 50 40 30 20 10 0 10 20 30 40 50 60 70 80 90 100 110 120 130 140 150

DATE: \_\_\_\_\_  
DRAWN BY: \_\_\_\_\_  
CHECKED BY: \_\_\_\_\_  
DESIGNED BY: \_\_\_\_\_  
NO. \_\_\_\_\_

DATE: \_\_\_\_\_  
DRAWN BY: \_\_\_\_\_  
CHECKED BY: \_\_\_\_\_  
DESIGNED BY: \_\_\_\_\_  
NO. \_\_\_\_\_

FILE NAME = xsheets1.dgn  
USER NAME = ghidraem  
PLOT SCALE = 28.0000' / IN.  
PLOT DATE = 3/25/2009

DESIGNED -	REVISED -
DRAWN -	REVISED -
CHECKED -	REVISED -
DATE -	REVISED -

STATE OF ILLINOIS  
DEPARTMENT OF TRANSPORTATION

US 136  
MAINLINE  
SCALE: SHEET NO. OF SHEETS STA. 492+00.00 TO STA. 493+00.00

F.A.P. RTE. 315	SECTION 109RS-4-110RS-2	COUNTY FULTON	TOTAL SHEETS 74	SHEET NO. 74
CONTRACT NO. 68330				ILLINOIS FED. AID PROJECT