


UNLESS ELEVATIONS ARE SHOWN  
 ALL UTILITY LOCATIONS SHOWN ON THE CROSS SECTIONS  
 ARE BASED ON THE APPROXIMATE DEPTHS SUPPLIED BY  
 THE UTILITY COMPANIES.

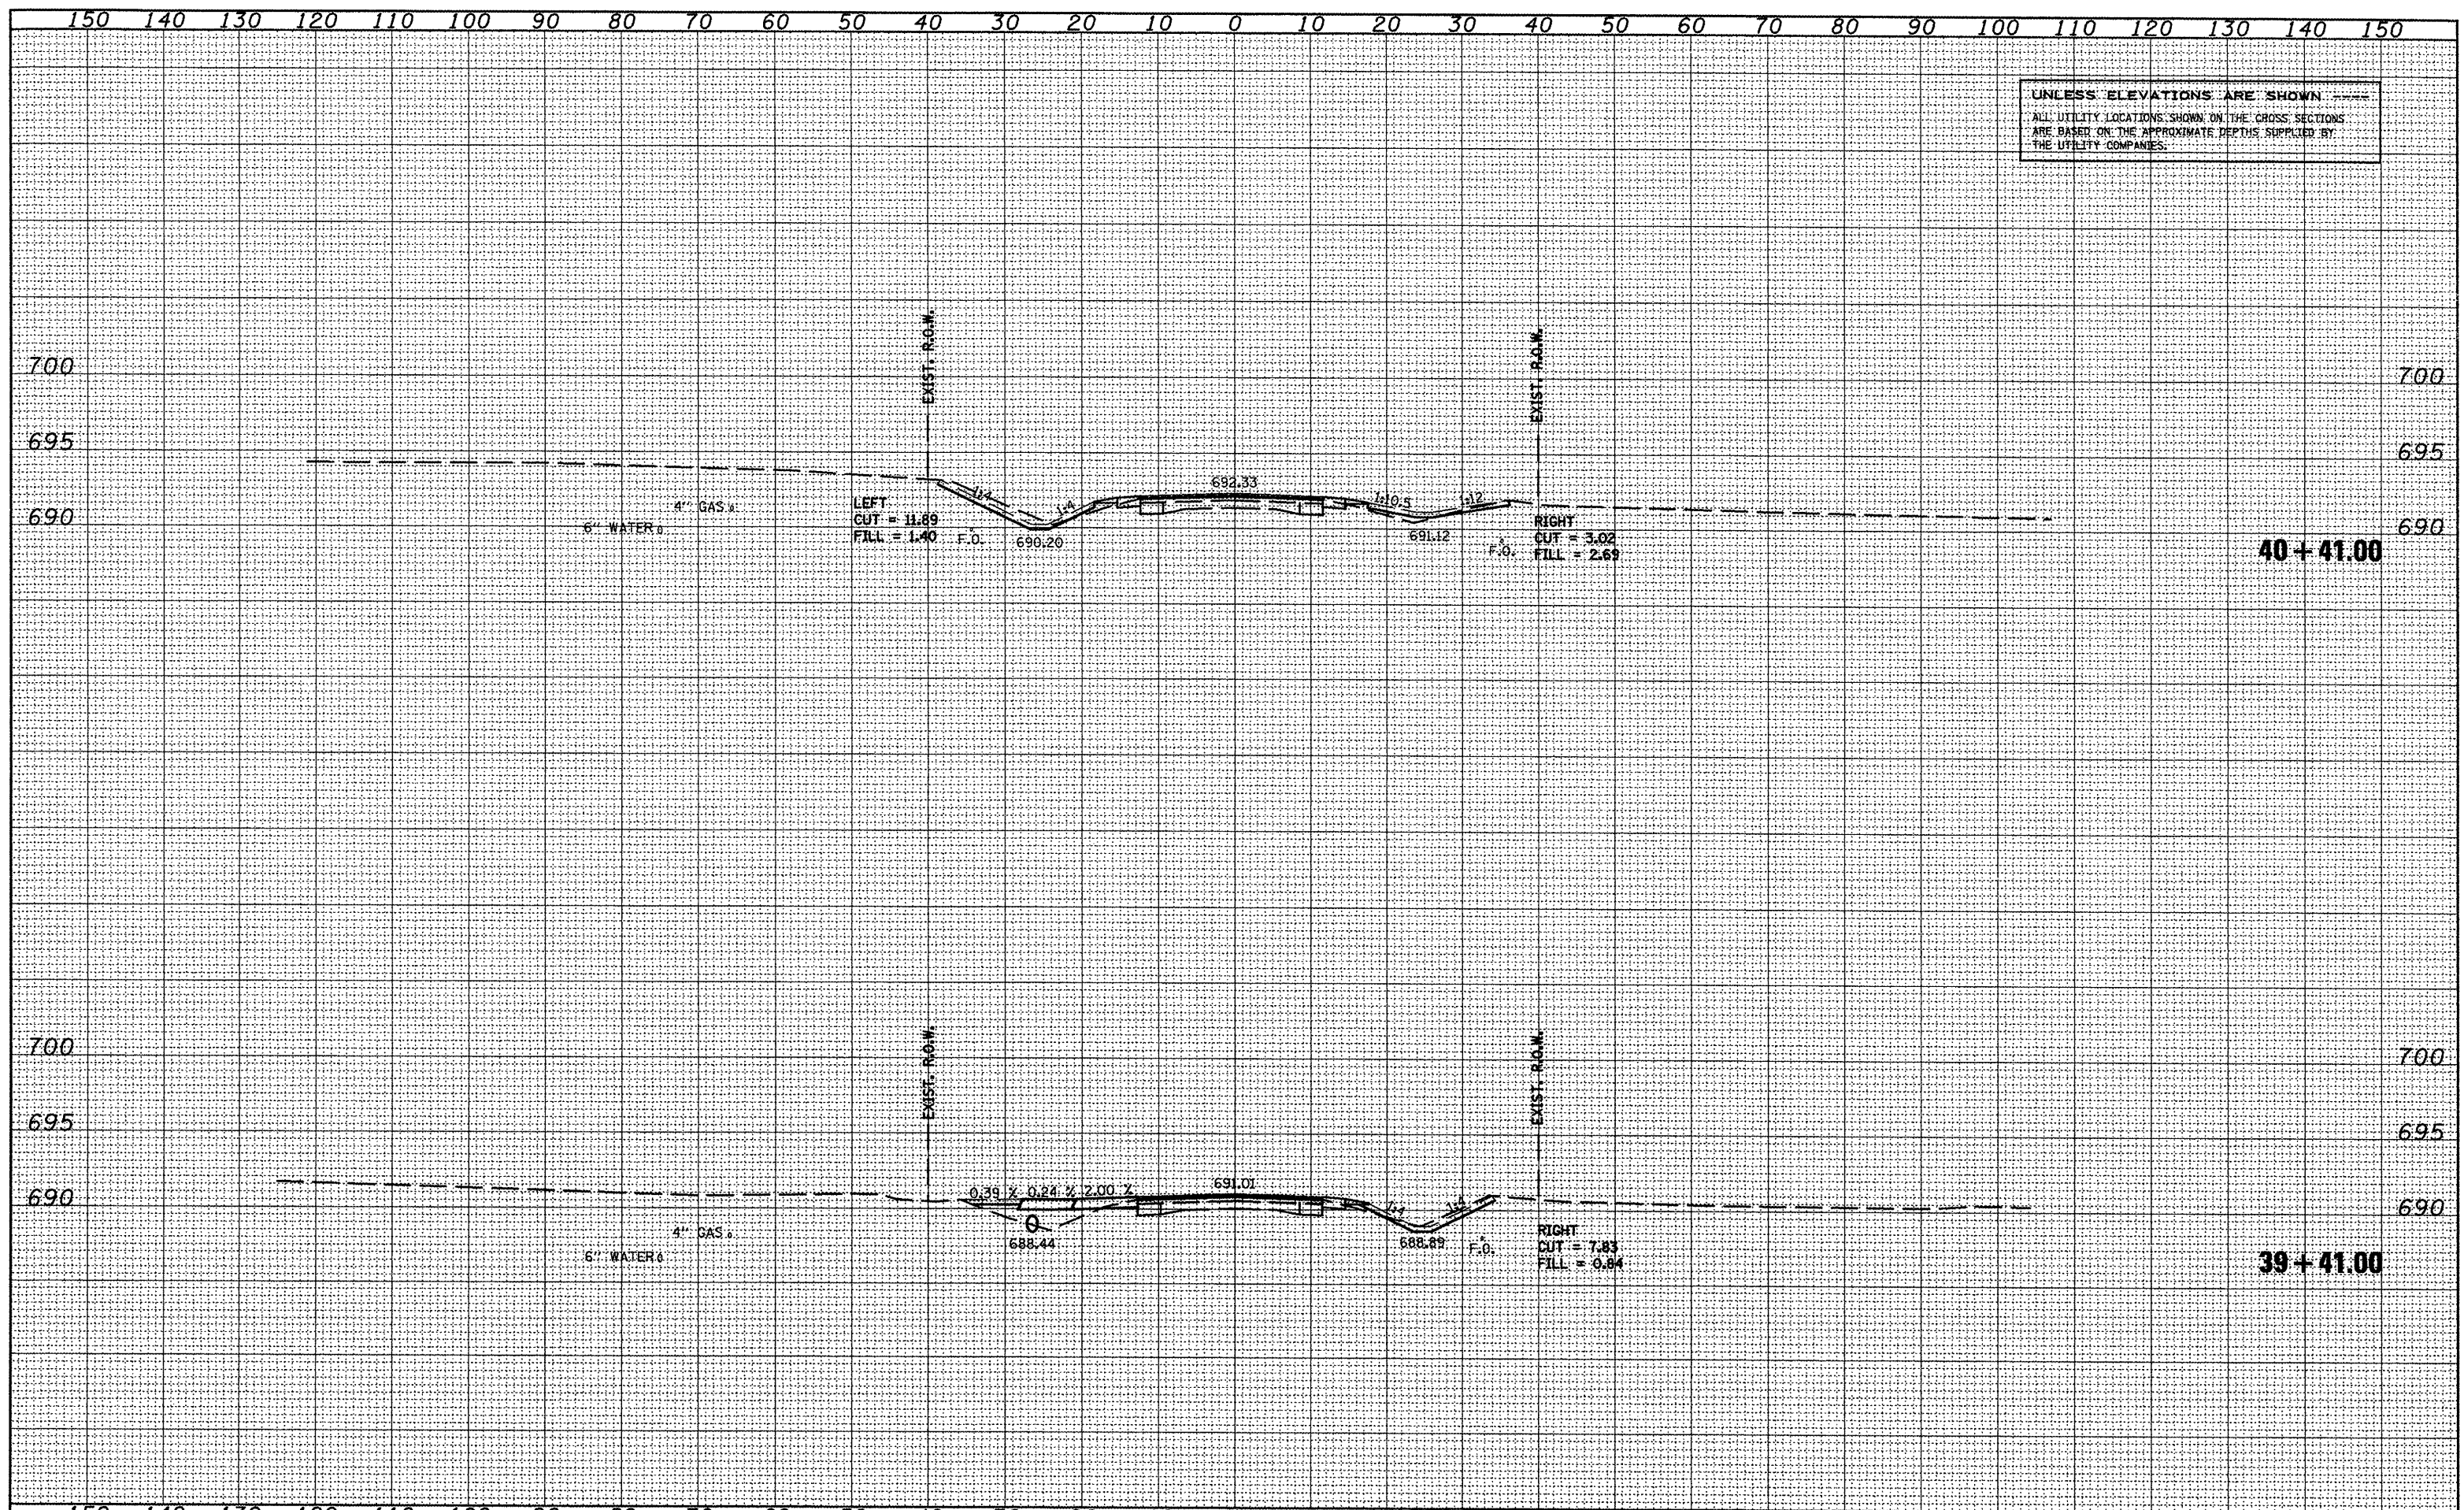

DATE PLOTTED: \_\_\_\_\_  
 TEMPLATE NO.: \_\_\_\_\_  
 AREAS CHECKED: \_\_\_\_\_

DATE PLOTTED: \_\_\_\_\_  
 TEMPLATE NO.: \_\_\_\_\_  
 AREAS CHECKED: \_\_\_\_\_

FILE NAME = xsheets1.dgn  
 USER NAME = ghidnaen  
 PLOT SCALE = 20.0000' / IN.  
 PLOT DATE = 3/25/2009

DESIGNED -	REVISED -
DRAWN -	REVISED -
CHECKED -	REVISED -
DATE -	REVISED -

**STATE OF ILLINOIS  
 DEPARTMENT OF TRANSPORTATION**

**US 136  
 MAINLINE**

SCALE: SHEET NO. OF SHEETS STA. 39+41.00 TO STA. 40+41.00

F.A.P. RTE. 315	SECTION 109RS-4-110RS-2	COUNTY FULTON	TOTAL SHEETS 97	SHEET NO. 97
CONTRACT NO. 68330				ILLINOIS FED. AID PROJECT