


**WESTBOUND LANES**

**EASTBOUND LANES**

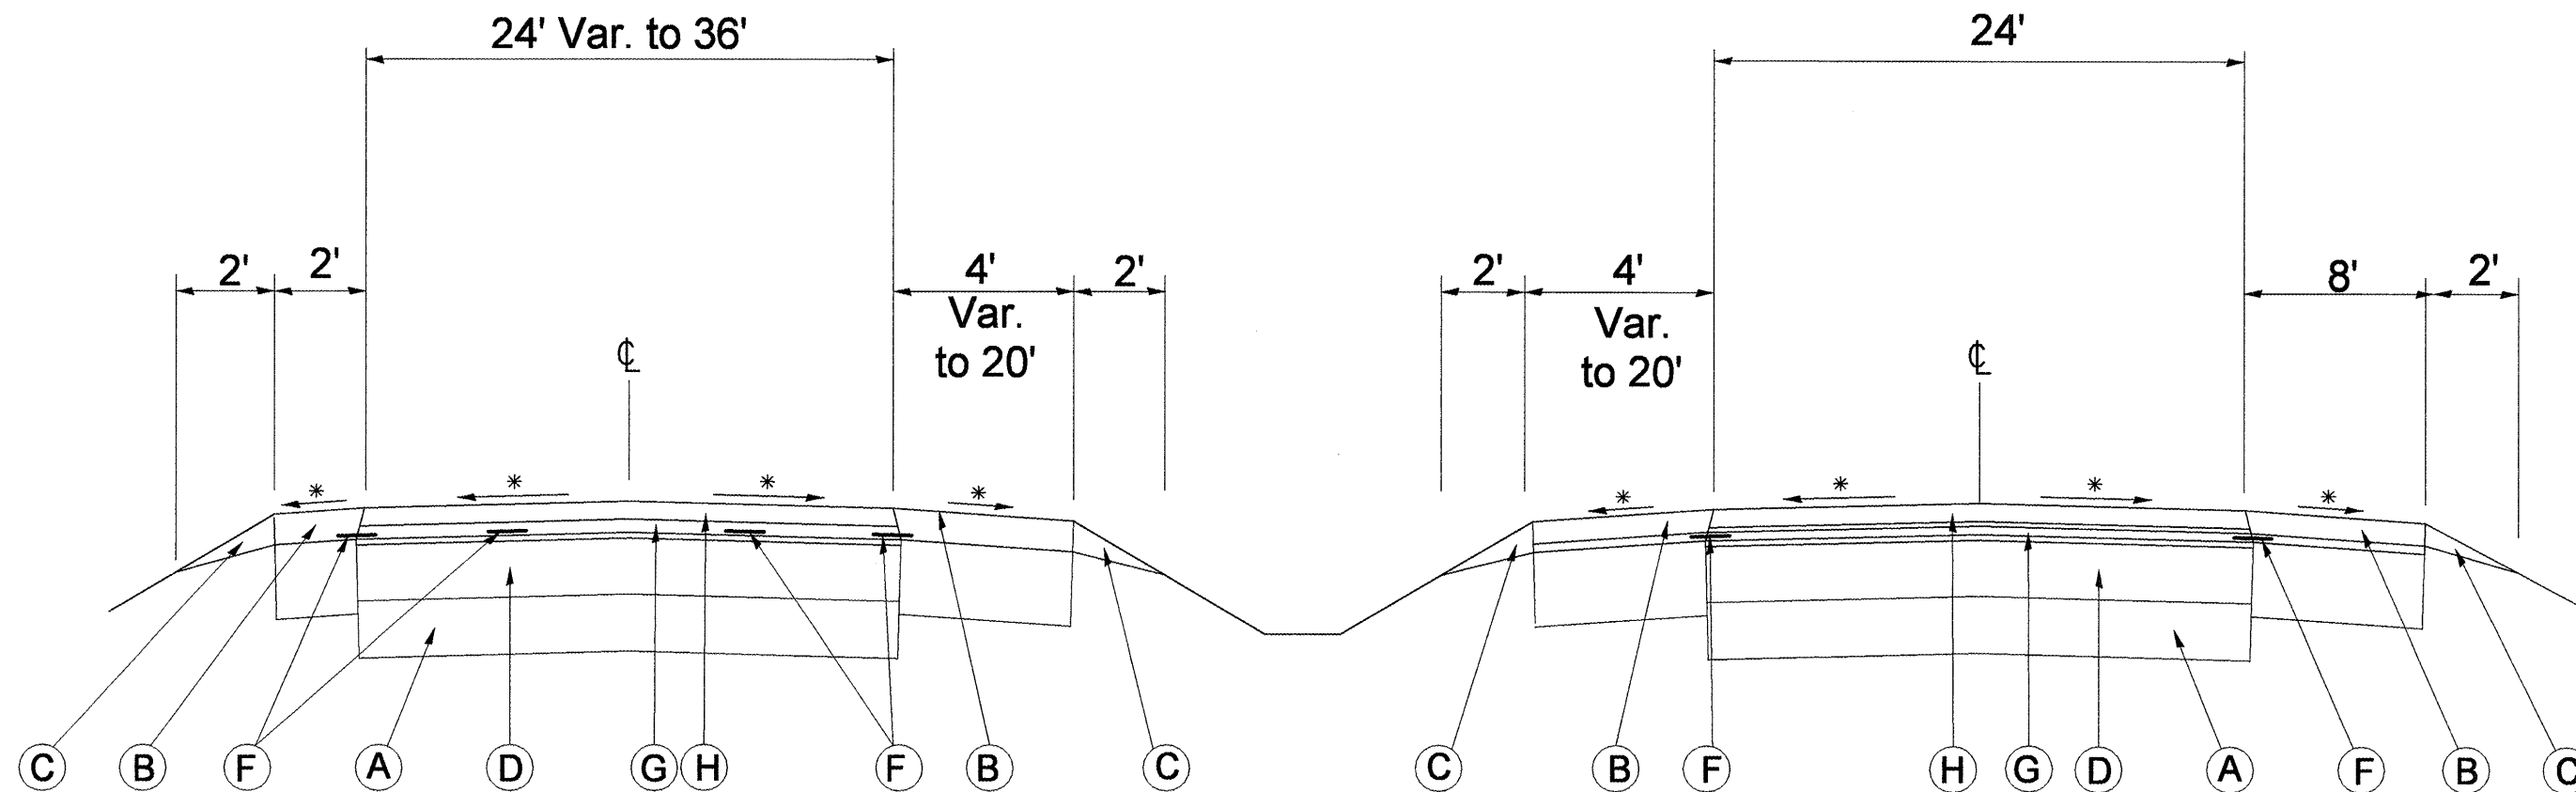

**LEGEND**

- A. EXIST. STD. REM. 10 P.C.C. PAVEMENT
- B. PROP. BIT. SHLDR 2 1/4"
- C. PROP. AGGREGATE SHOULDER WEDGE
- D. EXIST. BIT. CONC. OVERLAY
- F. PROP. STRIP REFLEC. CRACK CONT. TREAT
- G. PROP. LEVELING BINDER IL 4.75 (3/4")
- H. PROP. BIT. CONC. SURFD. CSE MIX D (1 1/2")

\* MATCH EXISTING SLOPE

**TYPICAL SECTION #1 US 24  
STA. 246 + 29 TO STA. 253 + 40**

STATE OF ILLINOIS  
DEPARTMENT OF TRANSPORTATION

TYPICAL SECTION  
US 24 (FAP 317) US 150

F.A.P. RTE.	SECTION	COUNTY	TOTAL SHEETS	SHEET NO.
317	(16,13)RS-3, 17RS-5, 14RS-1	*	56	27
CONTRACT NO. 68455				

SCALE: NONE SHEET NO. OF SHEETS STA. TO STA.

FILE NAME =	USER NAME = mcfaddenjk
3P-US24EPE0.dgn	

DESIGNED -	REVISED -
DRAWN -	REVISED -
CHECKED -	REVISED -
DATE -	REVISED -

PLOT SCALE = 200.0000' / IN.  
PLOT DATE = 4/9/2009