


Interchange Overview

* Ramp H is part of Ramp G.
For this detail only, this section
will be considered Ramp H.

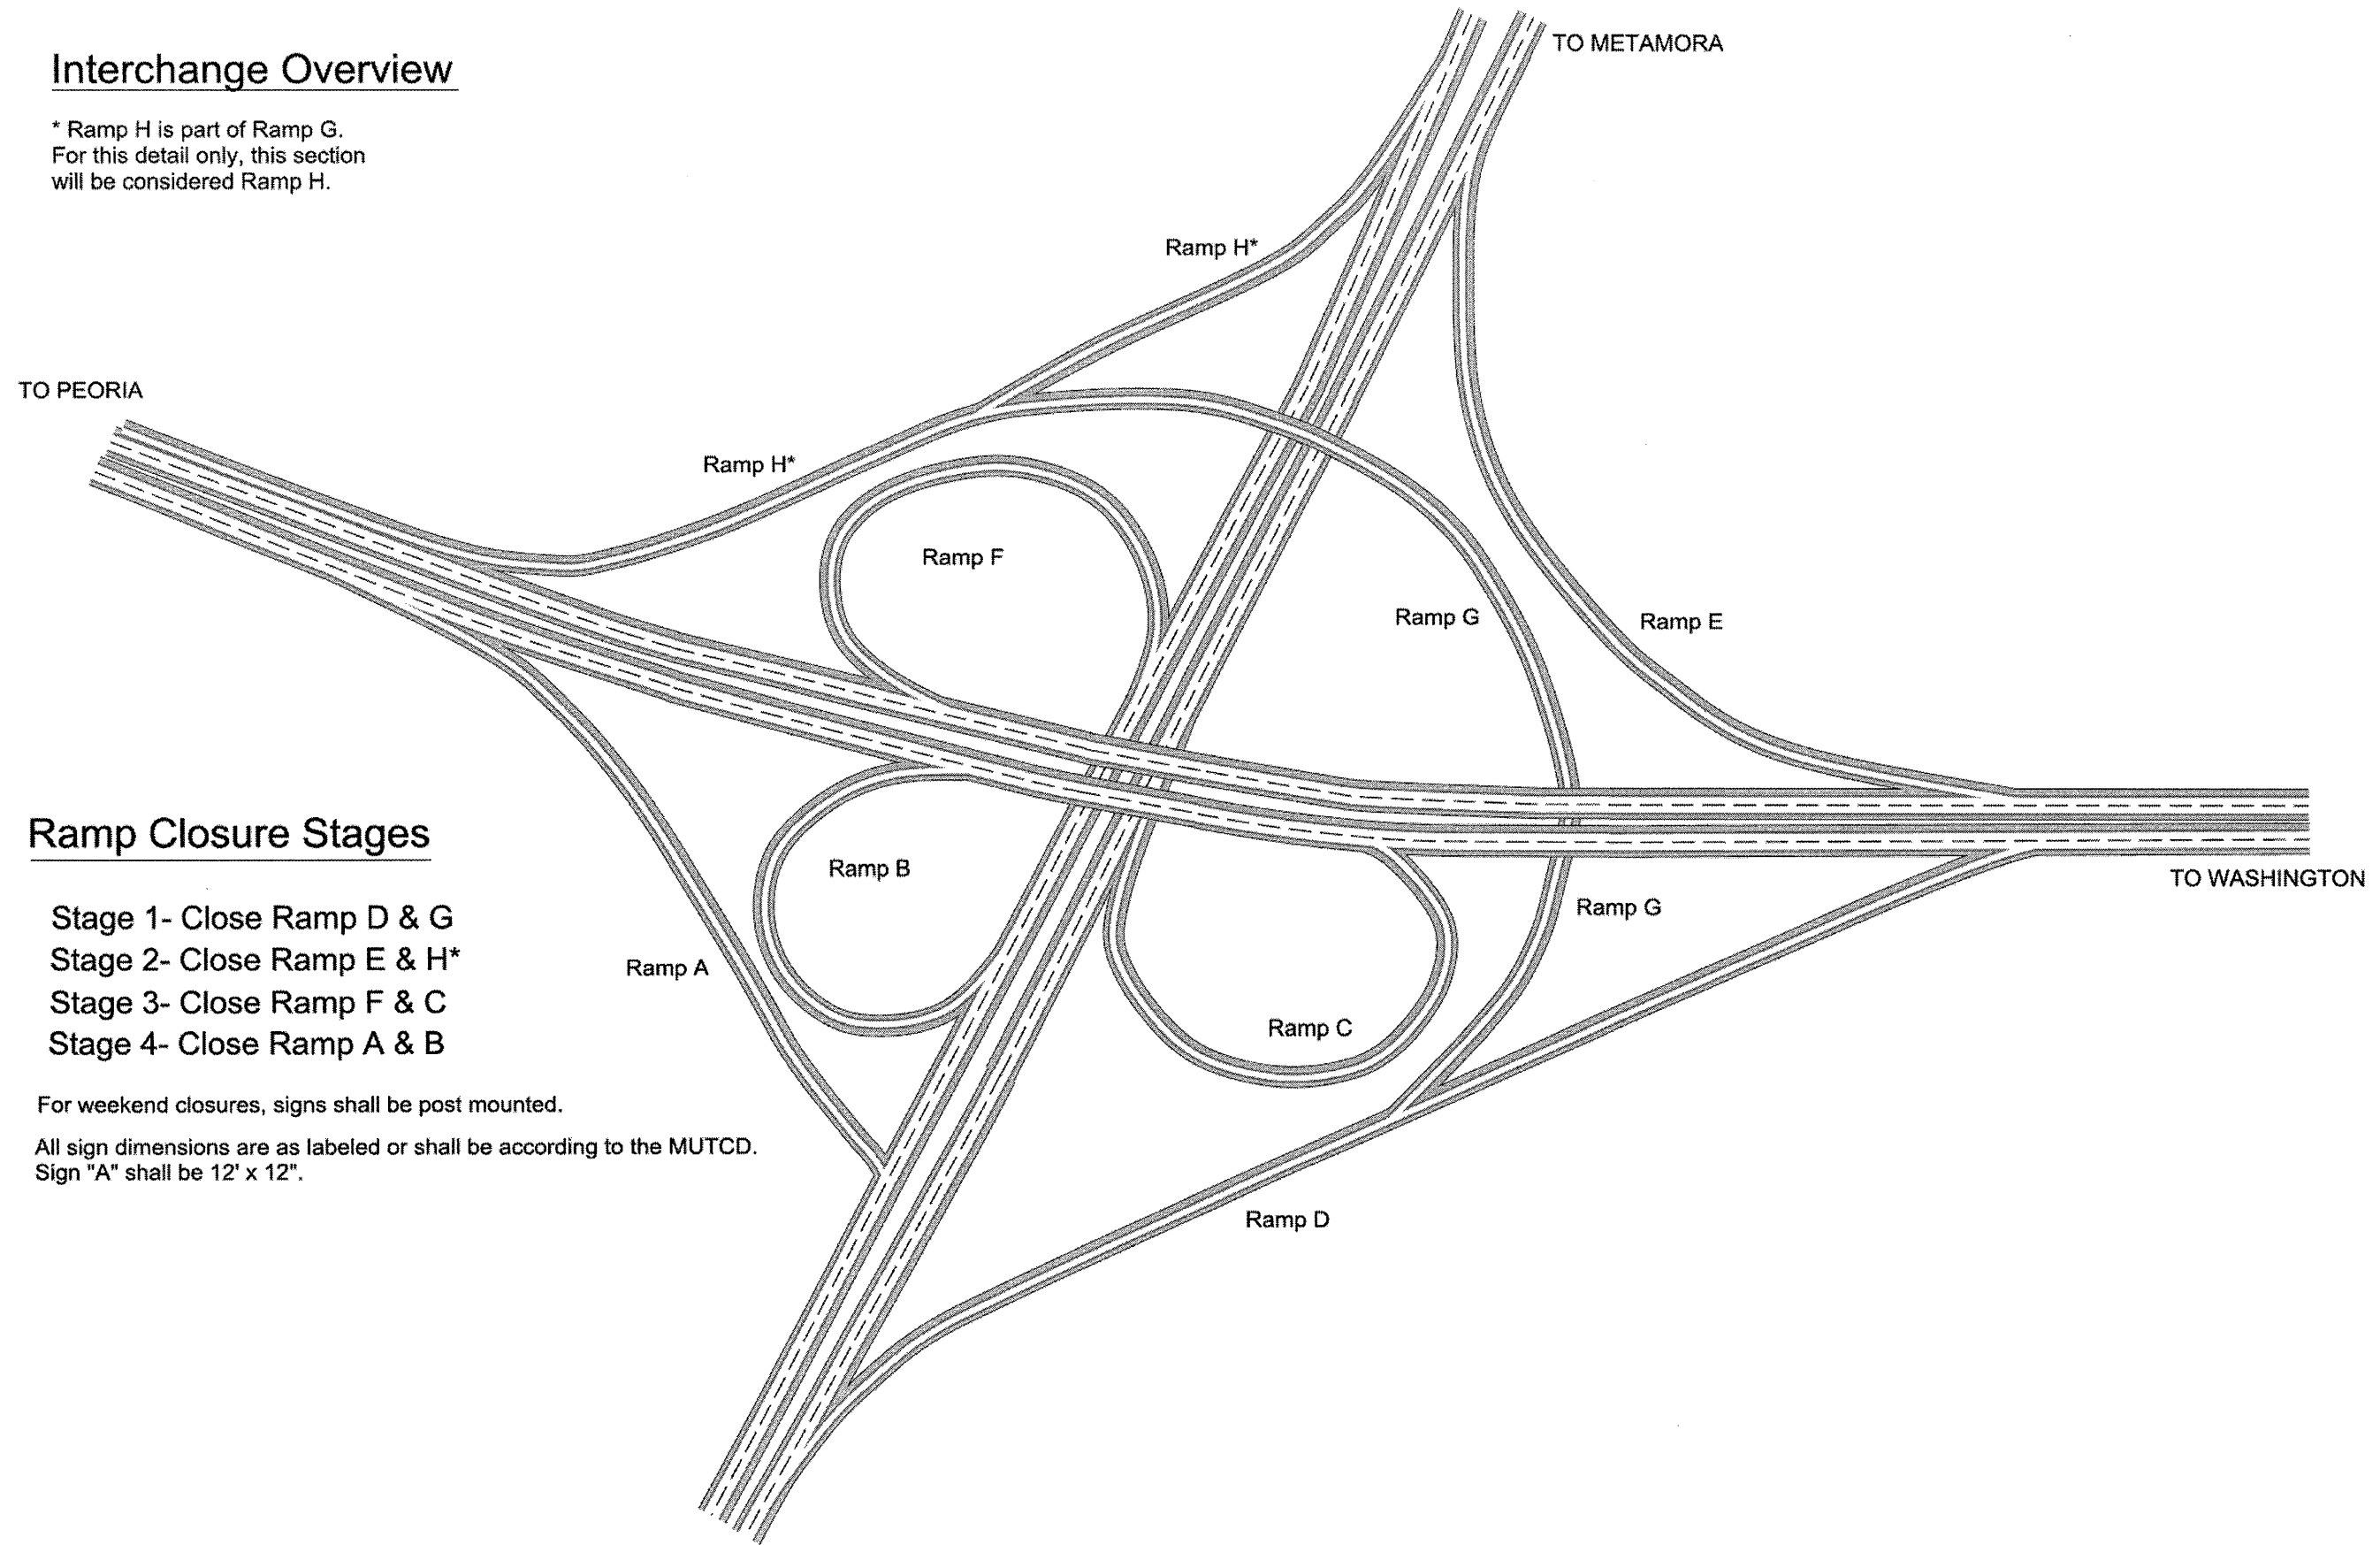

Ramp Closure Stages

- Stage 1- Close Ramp D & G
- Stage 2- Close Ramp E & H*
- Stage 3- Close Ramp F & C
- Stage 4- Close Ramp A & B

For weekend closures, signs shall be post mounted.

All sign dimensions are as labeled or shall be according to the MUTCD.
Sign "A" shall be 12' x 12".

FILE NAME = SCHEDULES.dgn	USER NAME = horstkj	DESIGNED - KJH	REVISED -	STATE OF ILLINOIS DEPARTMENT OF TRANSPORTATION	RAMP STAGING DETAILS	F.A.P. RTE.	SECTION	COUNTY	TOTAL SHEETS	SHEET NO.	
		DRAWN - JGJ	REVISED -			317	(16,131RS-3,17RS-5,14RS-1)	PEORIA/TAZEWELL	56	36	
		PLOT SCALE = 100,0000 ' / IN.	CHECKED -			SCALE:	SHEET NO. OF SHEETS	STA. TO STA.	CONTRACT NO. 68455		
		PLOT DATE = 4/10/2009	DATE -						ILLINOIS FED. AID PROJECT		